

PART OF THE N.1\2, OF SECTION 5, T.5N., R.1W., S.L.B. & M.
DEANS AUTO SUBDIVISION

TAXING UNIT: 25


IN OGDEN CITY
 SCALE 1" = 50'

SEE BOOK 4 PAGE 51

SEE PAGE 125

WALL AVENUE

LINCOLN AVE

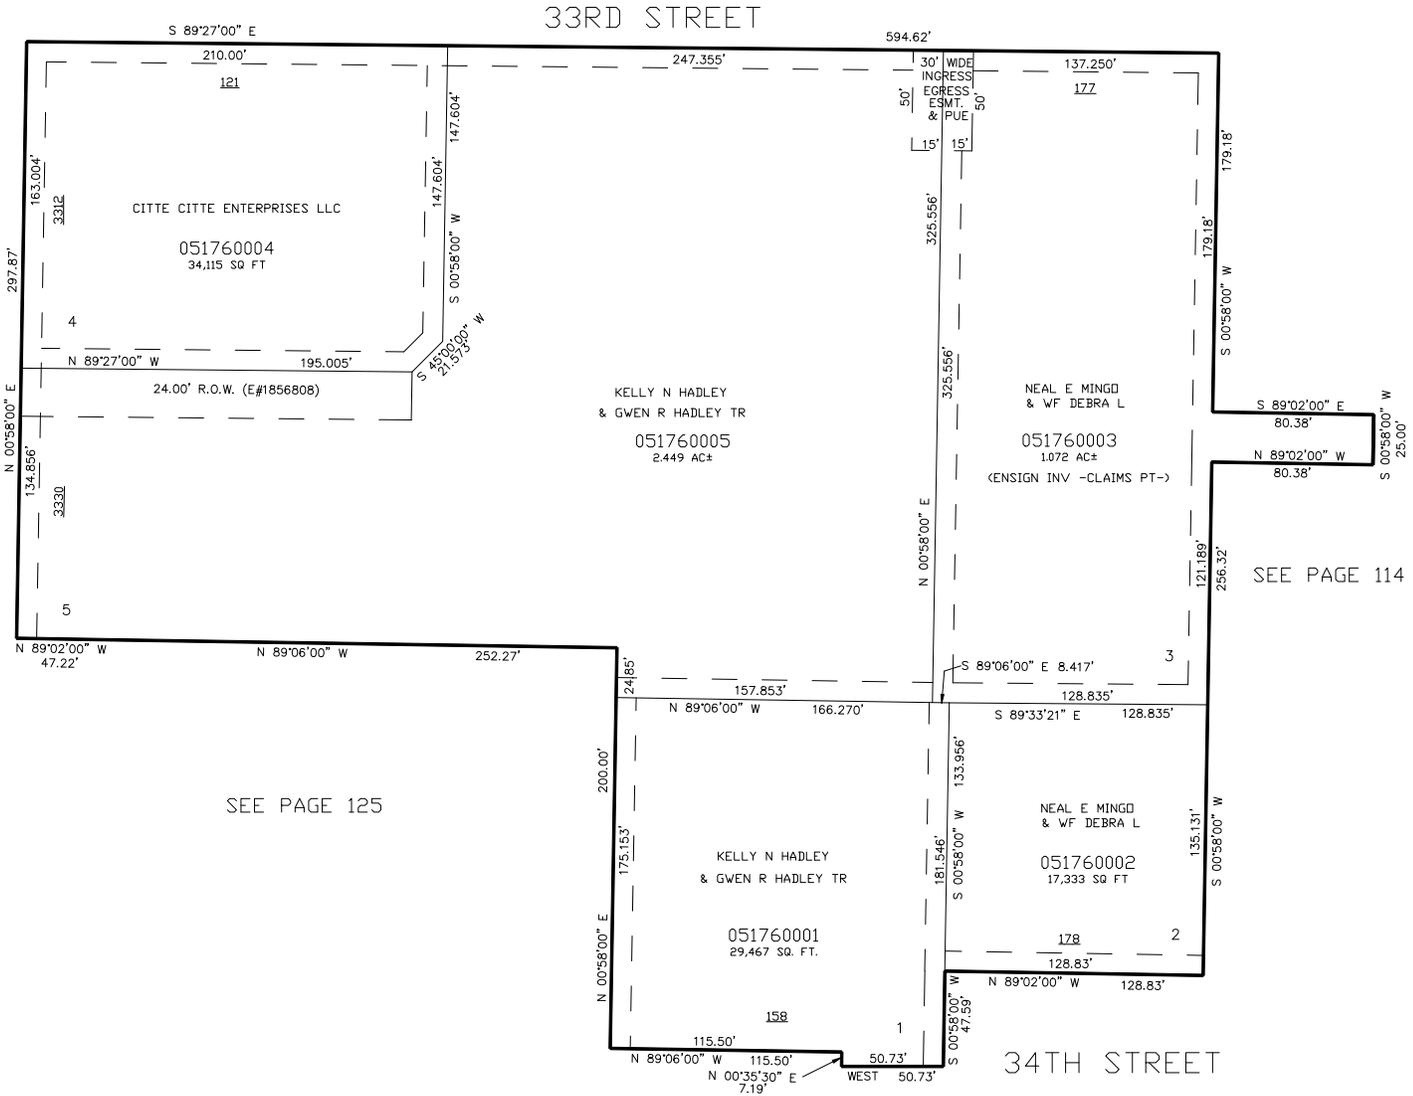

SEE PAGE 125

SEE PAGE 114

10' UTILITY & DRAINAGE EASEMENTS EACH
 SIDE OF PROPERTY LINES AS INDICATED
 BY DASHED LINES EXCEPT AS OTHERWISE
 SHOWN.

FOR COMPLETE ENG DATA SEE
 ORIGINAL DEDICATION PLAT IN
 BOOK 53, PAGE 01 OF RECORDS.