

PART OF THE N.1\2, OF SECTION 5, T.5N., R.1W., S.L.B. & M.

DEANS AUTO SUBDIVISION

IN OGDEN CITY

SCALE 1" = 50'


TAXING UNIT: 25

SEE BOOK 4 PAGE 51

33RD STREET

SEE PAGE 125

WALL AVENUE

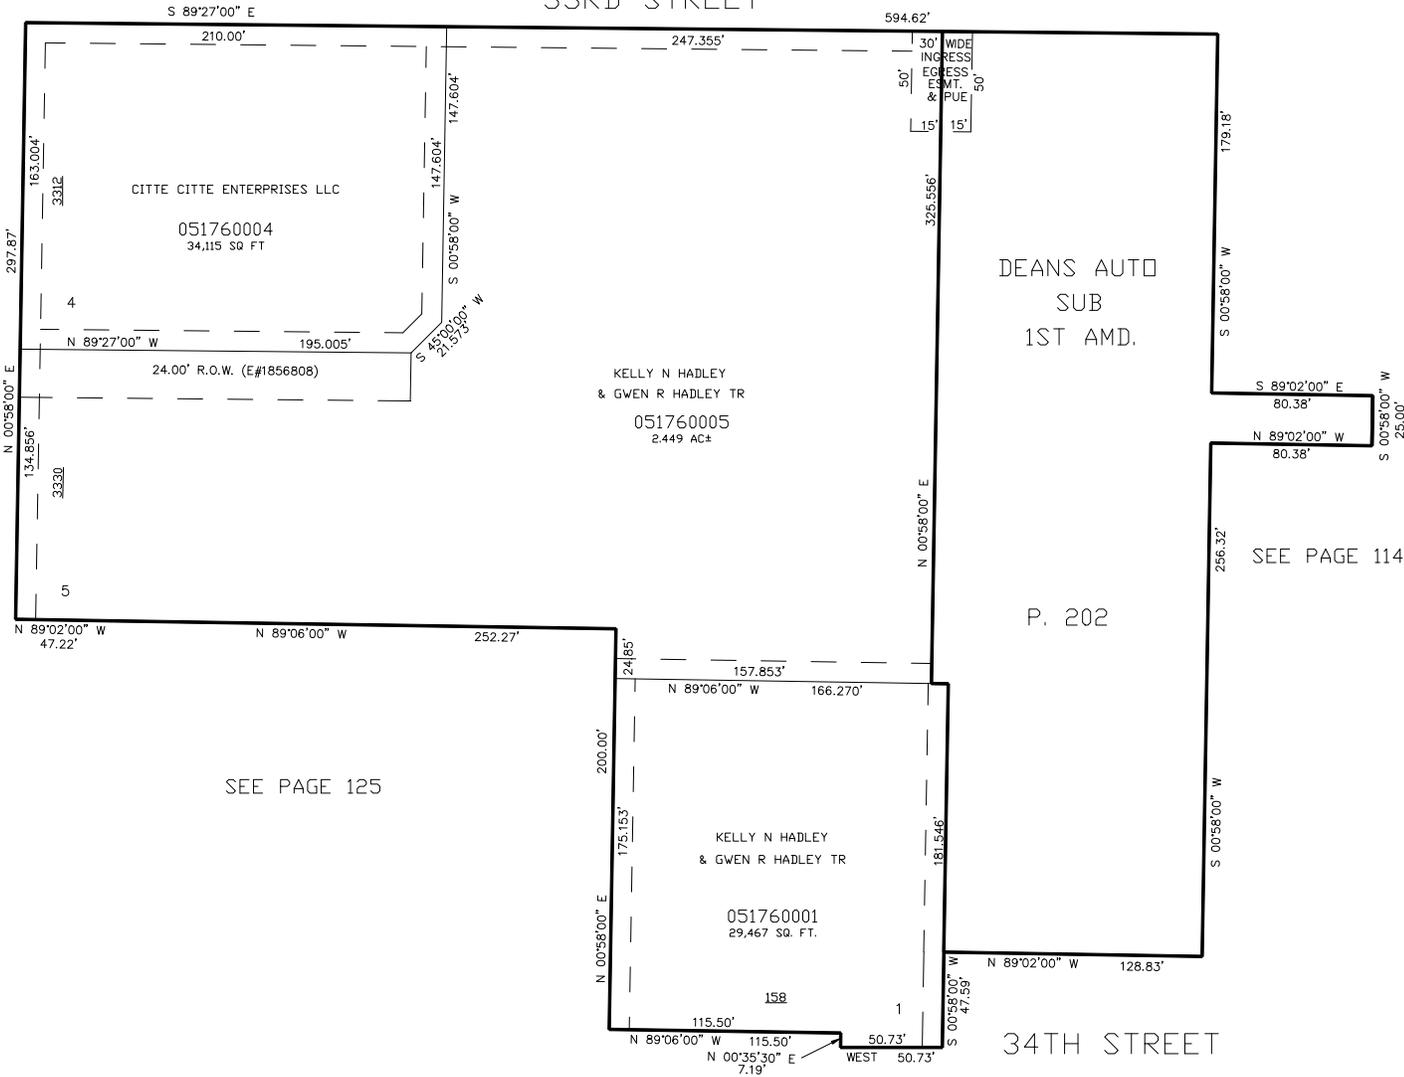

LINCOLN AVE

SEE PAGE 114

P. 202

SEE PAGE 125

34TH STREET

10' UTILITY & DRAINAGE EASEMENTS EACH SIDE OF PROPERTY LINES AS INDICATED BY DASHED LINES EXCEPT AS OTHERWISE SHOWN.

FOR COMPLETE ENG DATA SEE ORIGINAL DEDICATION PLAT IN BOOK 53, PAGE 01 OF RECORDS.