

PART OF THE N.1\2, OF SECTION 5, T.5N., R.1W., S.L.B. & M.

176

# DEANS AUTO SUBDIVISION

IN OGDEN CITY

TAXING UNIT: 25

SCALE 1" = 50'

SEE BOOK 4 PAGE 51


SEE PAGE 125

WALL AVENUE

LINCOLN AVE

SEE PAGE 114

P. 202

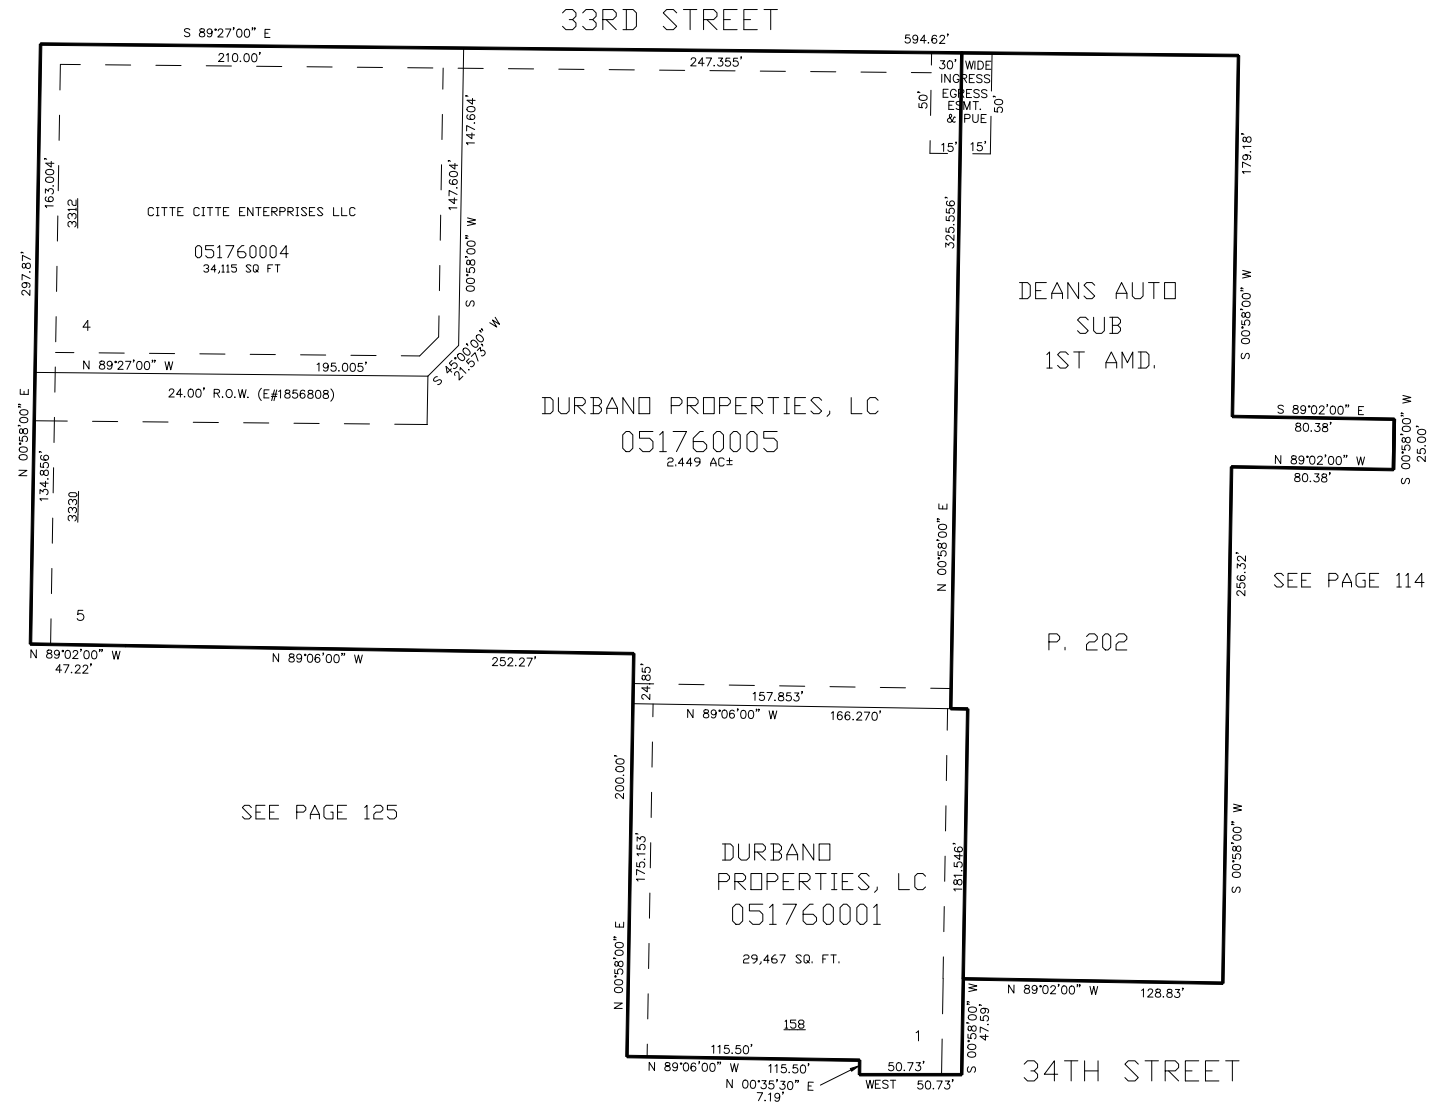

10' UTILITY & DRAINAGE EASEMENTS EACH  
SIDE OF PROPERTY LINES AS INDICATED  
BY DASHED LINES EXCEPT AS OTHERWISE  
SHOWN.

FOR COMPLETE ENG DATA SEE  
ORIGINAL DEDICATION PLAT IN  
BOOK 53, PAGE 01 OF RECORDS.

\*FOR TAX PURPOSES ONLY\*

BK 10-00