


PART OF THE S.1/2, OF SECTION 6, T.5N., R.1W., S.L.B. & M.  
**RIVER GLEN SUBDIVISION PHASE 1**

LOTS 23 TO 33  
IN RIVERDALE CITY

TAXING UNIT: 26

SCALE 1" = 50'

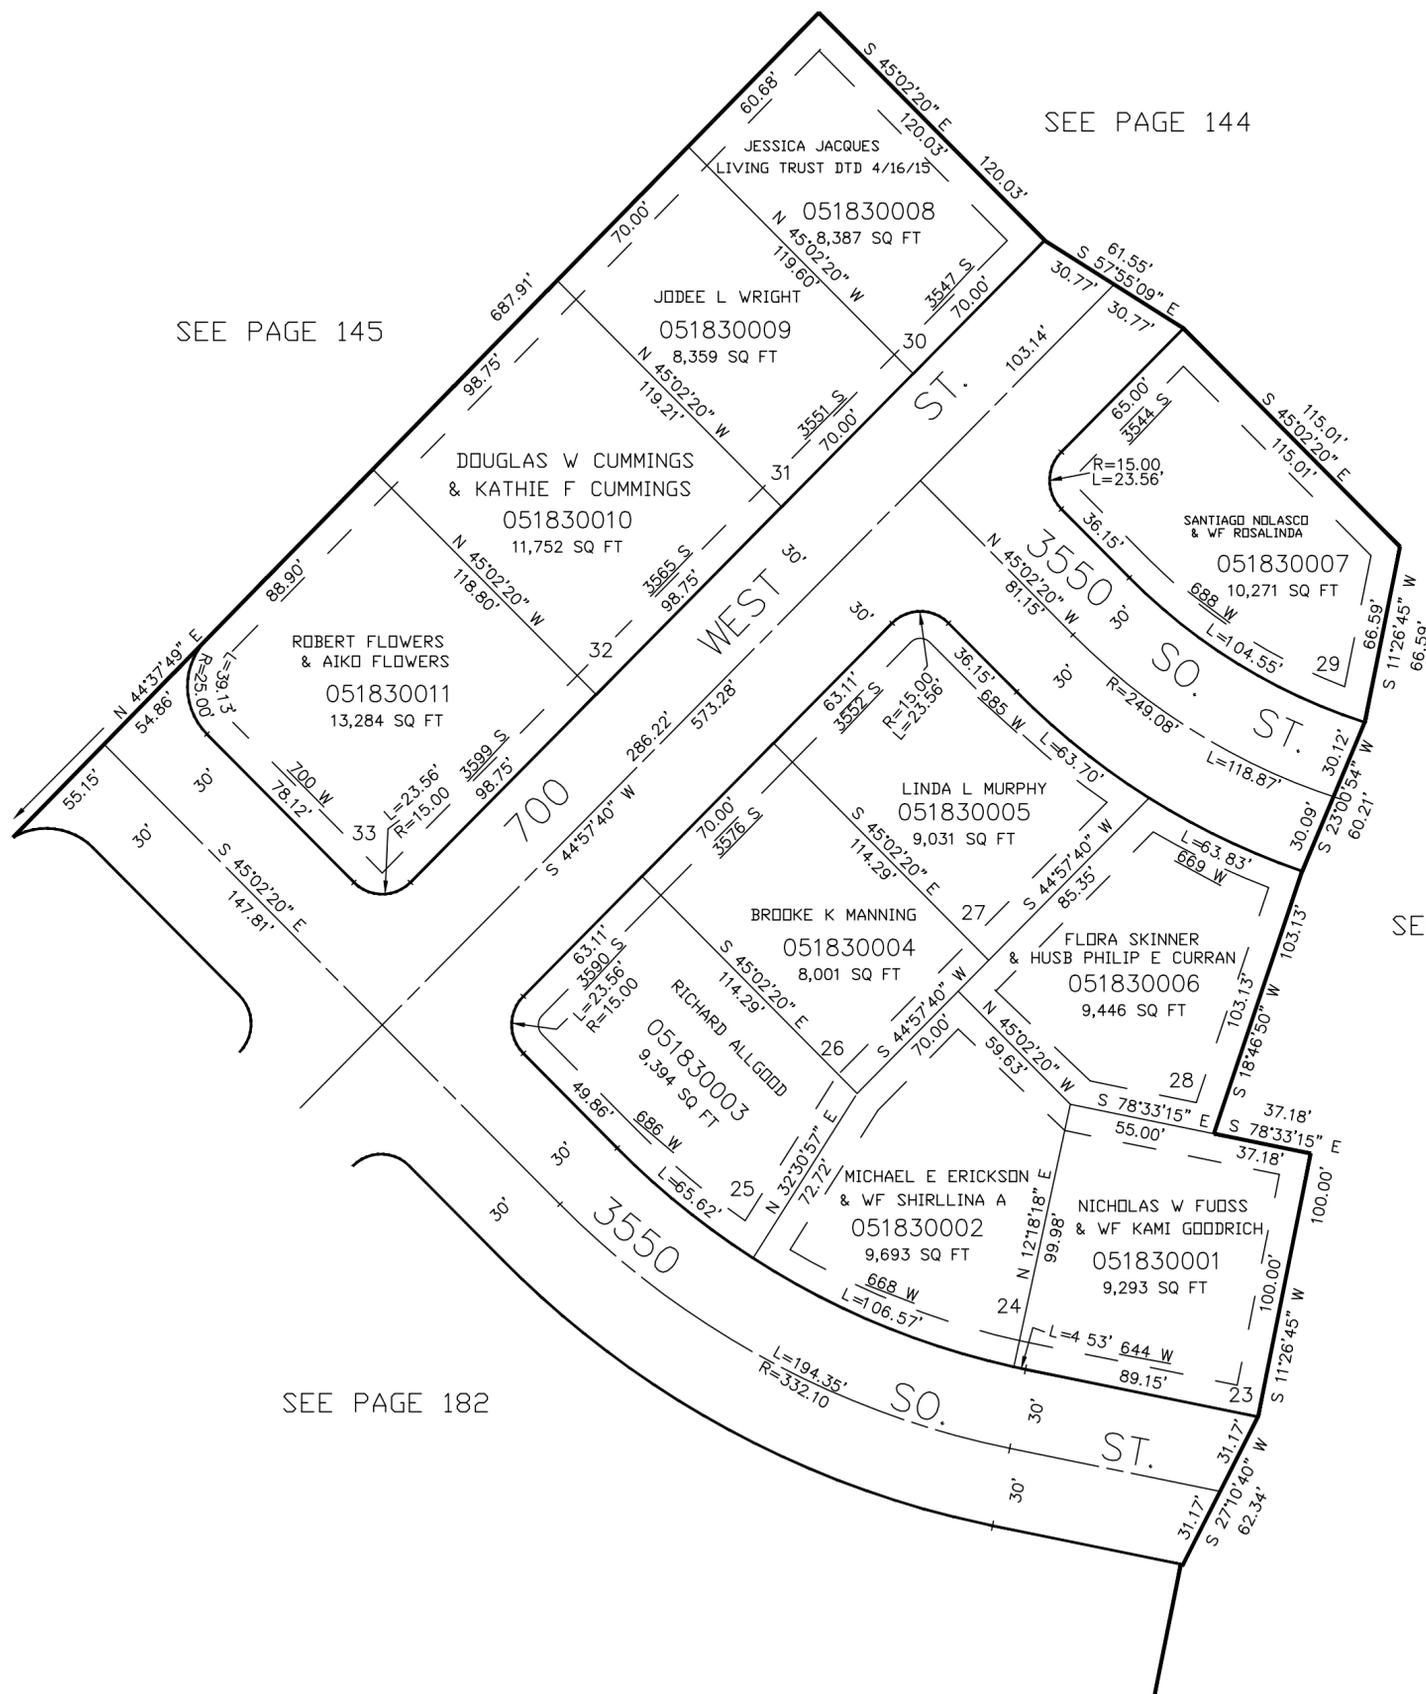

SEE PAGE 145

SEE PAGE 144

SEE PAGE 144

SEE PAGE 182

10' UTILITY & DRAINAGE EASEMENTS EACH  
SIDE OF PROPERTY LINES AS INDICATED  
BY DASHED LINES EXCEPT AS OTHERWISE  
SHOWN.

FOR COMPLETE ENG DATA SEE  
ORIGINAL DEDICATION PLAT IN  
BOOK 55, PAGE 85 OF RECORDS.