


PART OF THE S.E. 1/4, OF SECTION 6, T.5N., R.1W., S.L.B. & M.
RIVER GLEN SUBDIVISION PHASE 3

IN RIVERDALE CITY
SCALE 1" = 80'

TAXING UNIT: 26

SEE PAGE 144

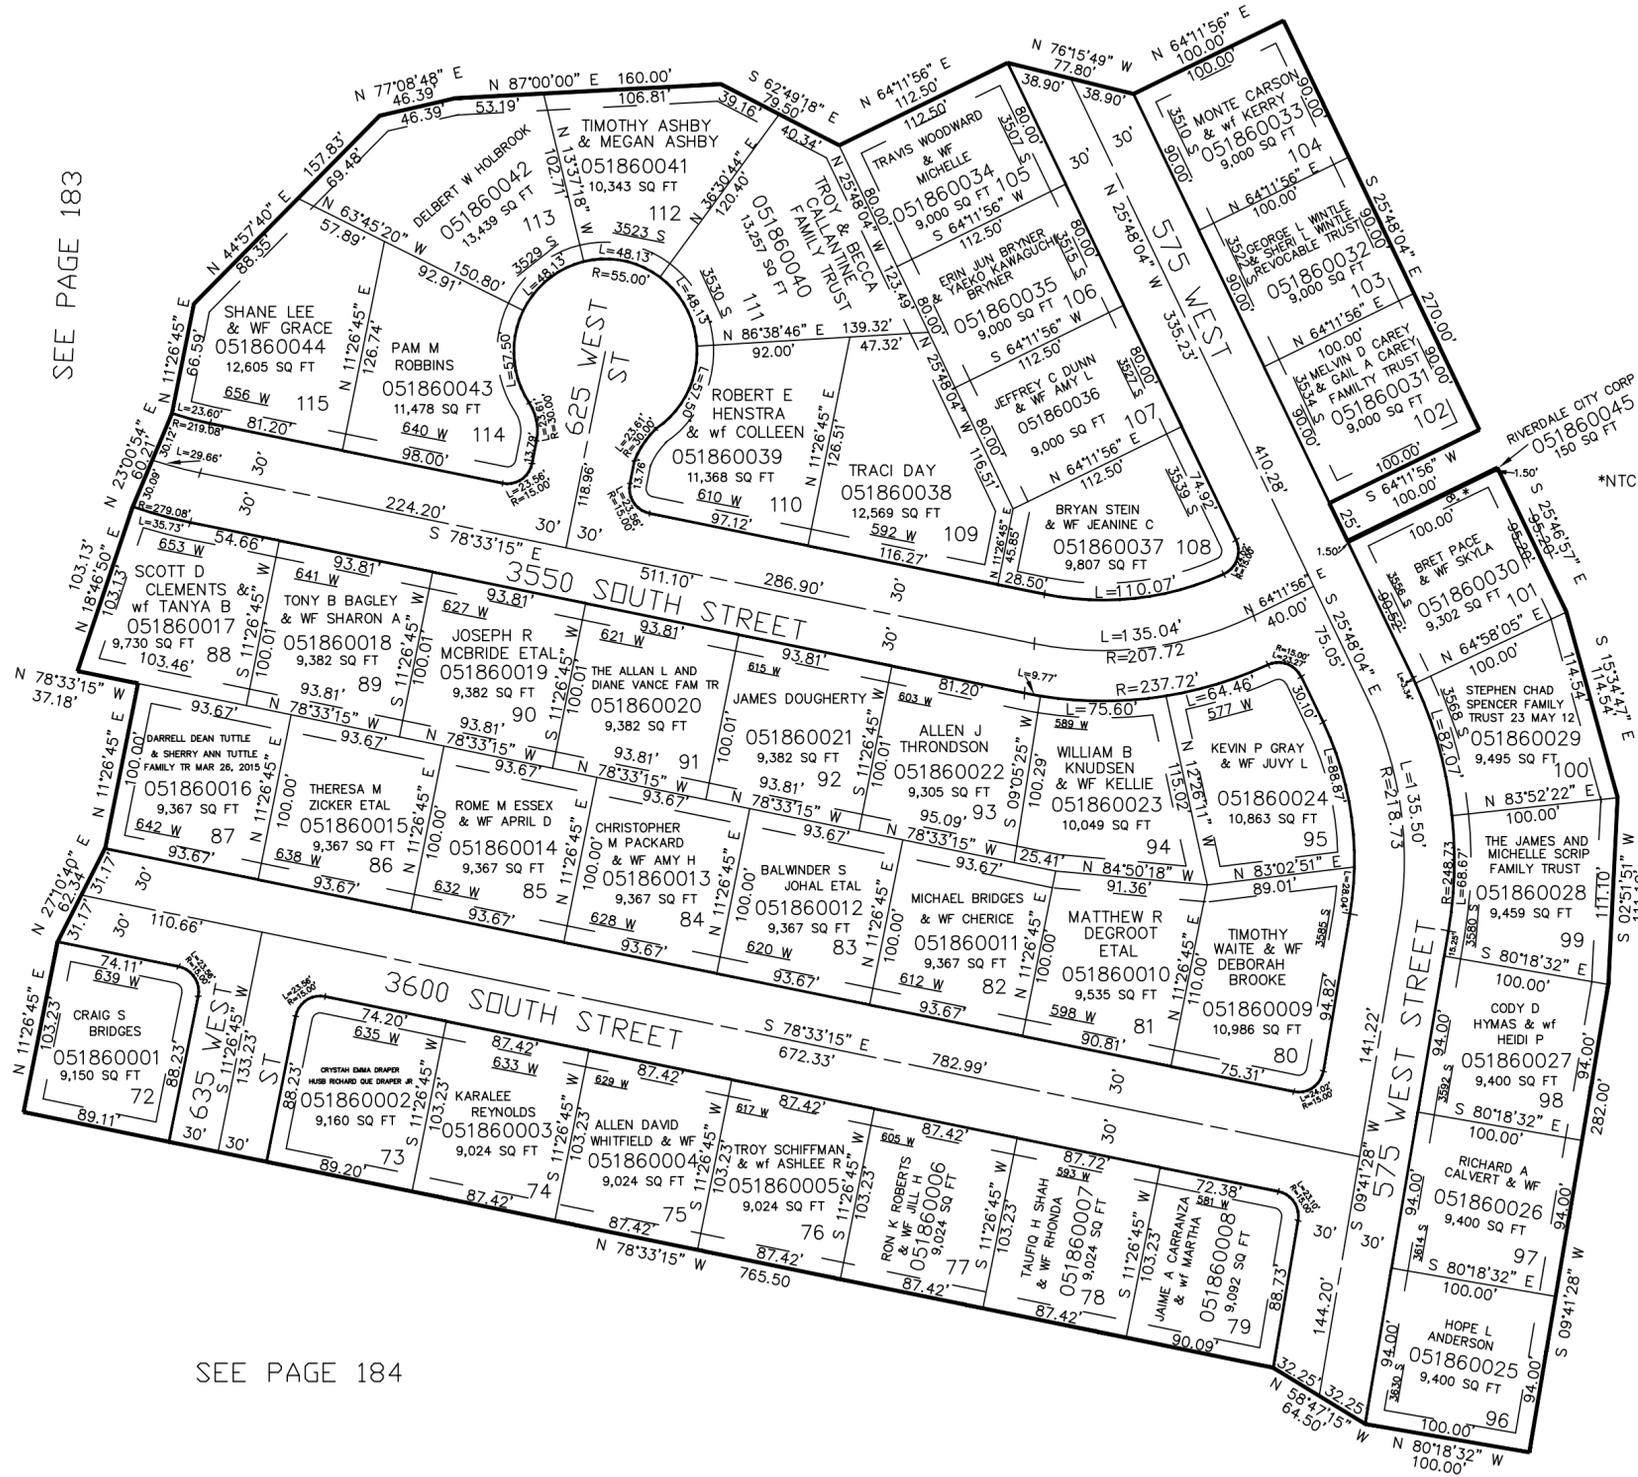

*NTC OF EASEMENT CHANGE
04-SEP-2003
E# 1971715

SEE PAGE 183

SEE PAGE 182

SEE PAGE 184

SEE PAGE 185

SEE PAGE 144

10' UTILITY & DRAINAGE EASEMENTS EACH
SIDE OF PROPERTY LINES AS INDICATED
BY DASHED LINES EXCEPT AS OTHERWISE
SHOWN.

FOR COMPLETE ENG DATA SEE
ORIGINAL DEDICATION PLAT IN
BOOK 57, PAGE 021 OF RECORDS.