

PART OF THE SW.1/4, OF SECTION 6, T.5N., R.1W., S.L.B. & M.
CARTER'S FARM SUBDIVISION PLAT C PHASE NO. 4


IN RIVERDALE CITY

SCALE 1" = 40'

TAXING UNIT: 26

SEE PAGE 145

189

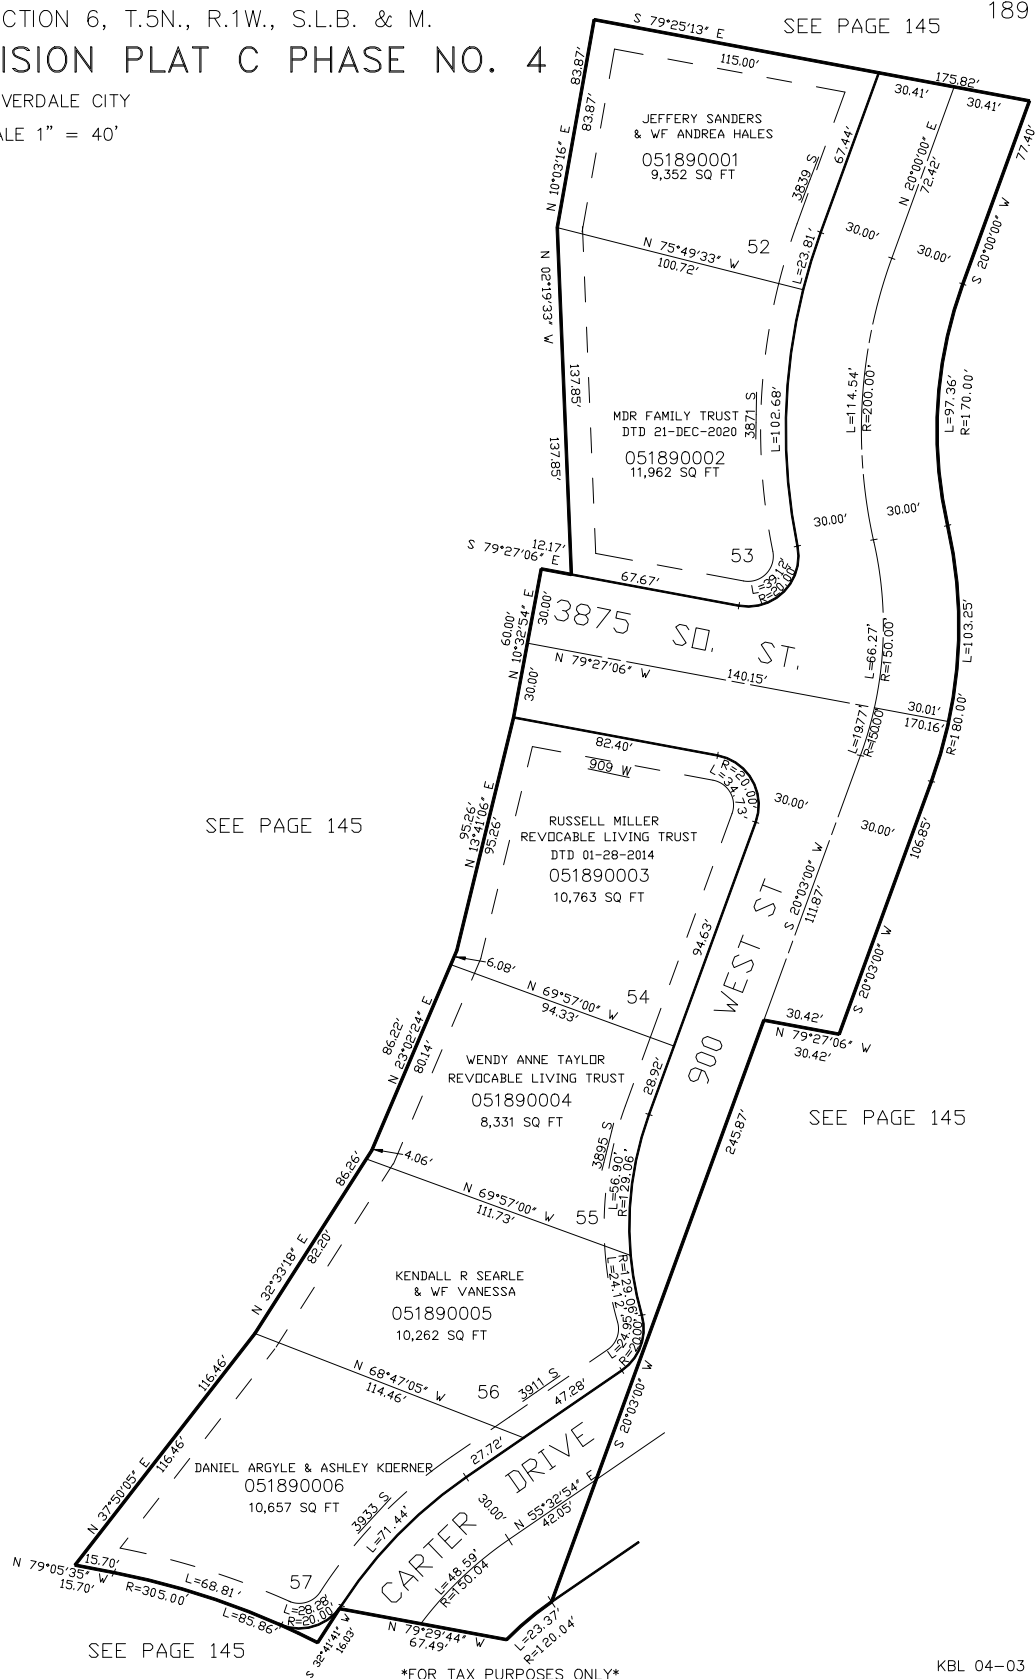

SEE PAGE 145

SEE PAGE 145

FOR COMPLETE ENG DATA SEE
 ORIGINAL DEDICATION PLAT IN
 BOOK 57, PAGE 75 OF RECORDS.

10' UTILITY & DRAINAGE EASEMENTS EACH
 SIDE OF PROPERTY LINES AS INDICATED
 BY DASHED LINES EXCEPT AS OTHERWISE
 SHOWN.

SEE PAGE 145

FOR TAX PURPOSES ONLY

KBL 04-03