

PART OF THE E.1/2, OF SECTION 6, T.5N., R.1W., S.L.B. & M.
RIVER GLEN SUBDIVISION PHASE 4


190

IN RIVERDALE CITY

TAXING UNIT: 26

SCALE 1" = 60'

SEE PAGE 143

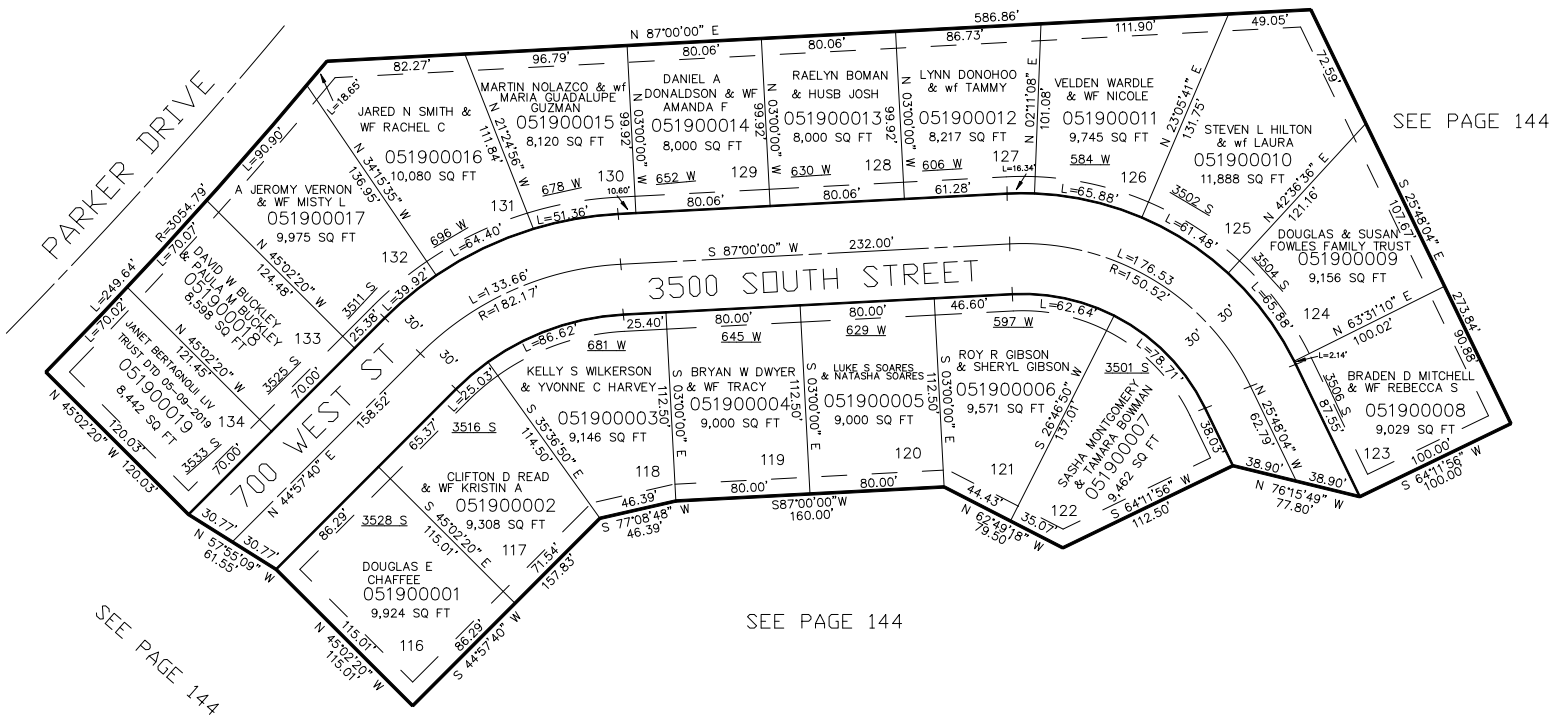

FOR COMPLETE ENG DATA SEE
 ORIGINAL DEDICATION PLAT IN
 BOOK 59, PAGE 34 OF RECORDS.

10' UTILITY & DRAINAGE EASEMENTS EACH
 SIDE OF PROPERTY LINES AS INDICATED
 BY DASHED LINES EXCEPT AS OTHERWISE
 SHOWN.

SEE PAGE 144

SEE PAGE 144

SEE PAGE 144

FOR TAX PURPOSES ONLY

JS 03-2004