

PART OF THE SW.1/4, OF SECTION 33, T.6N., R1W., &
PART OF THE NW.1/4, OF SECTION 4, T.5N., R.1W., S.L.B. & M.


VELLINGA-CREZEE SUBDIVISION

IN OGDEN CITY

TAXING UNIT: 25

SCALE 1" = 30'

SEE BOOK 14, PAGE 61

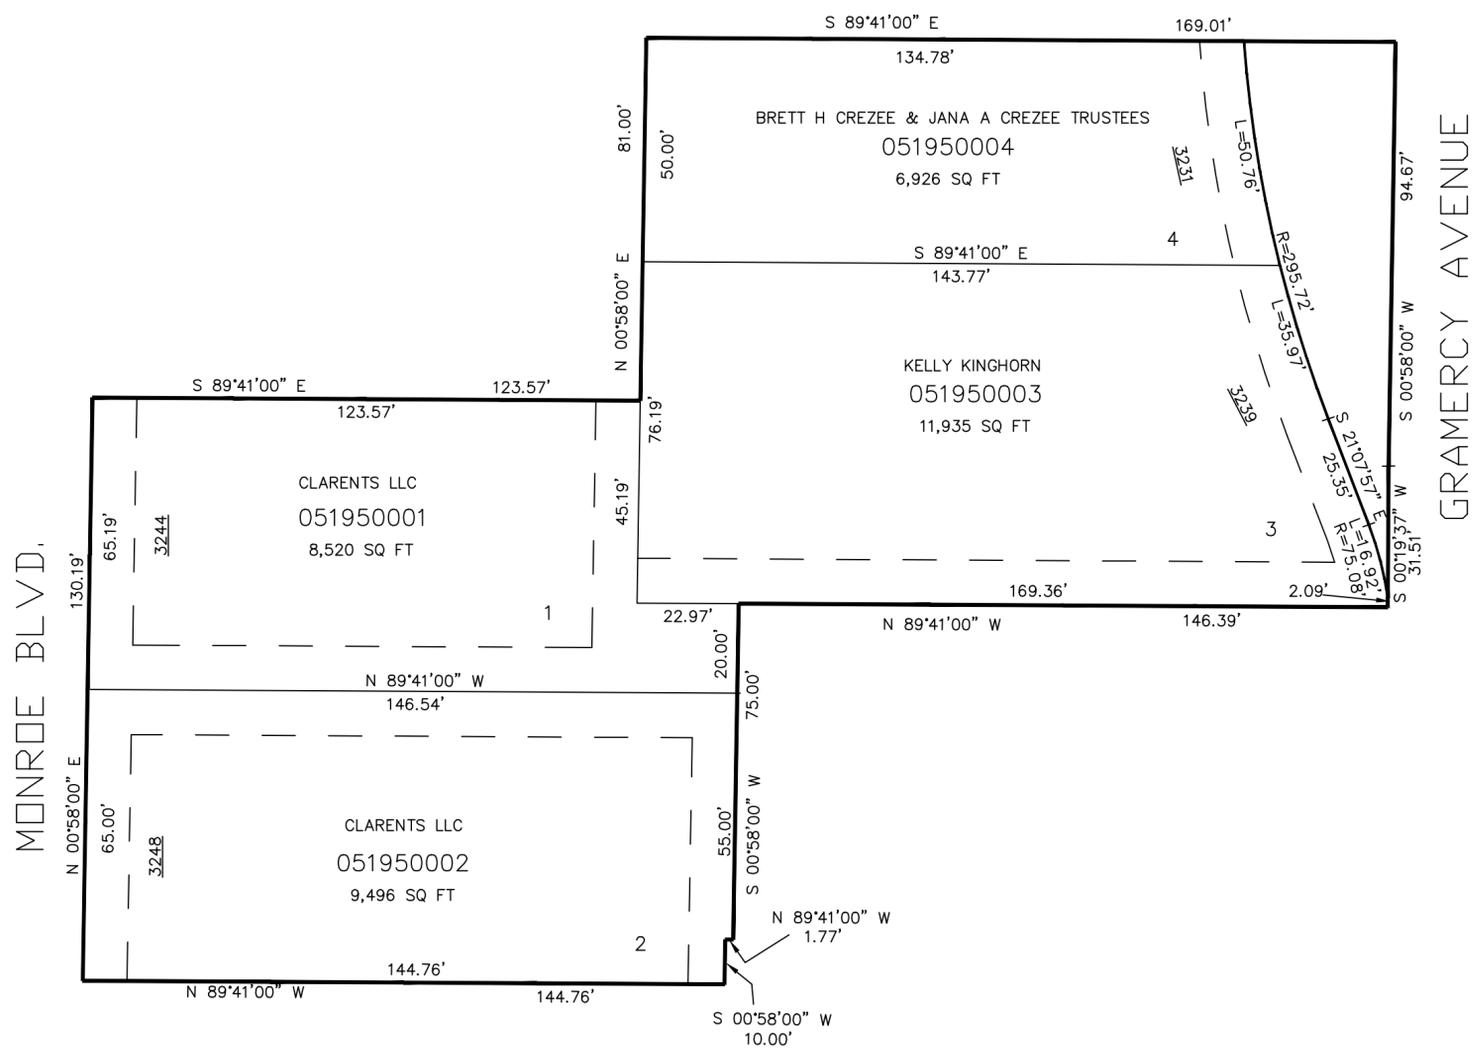

SEE BOOK 5, PAGE 51

10' UTILITY & DRAINAGE EASEMENTS EACH
SIDE OF PROPERTY LINES AS INDICATED
BY DASHED LINES EXCEPT AS OTHERWISE
SHOWN.

FOR COMPLETE ENG DATA SEE
ORIGINAL DEDICATION PLAT IN
BOOK 63, PAGE 46 OF RECORDS.