


PART OF THE SW.1/4, OF SECTION 5, T.5N., R.1W., S.L.B. & M.
& PART OF THE NW.1/4, OF SECTION 8, T.5N., R.1W., S.L.B. & M.

TOYS 'R' US SUBDIVISION

TAXING UNIT: 413, 422

IN RIVERDALE CITY

SCALE 1" = 60'

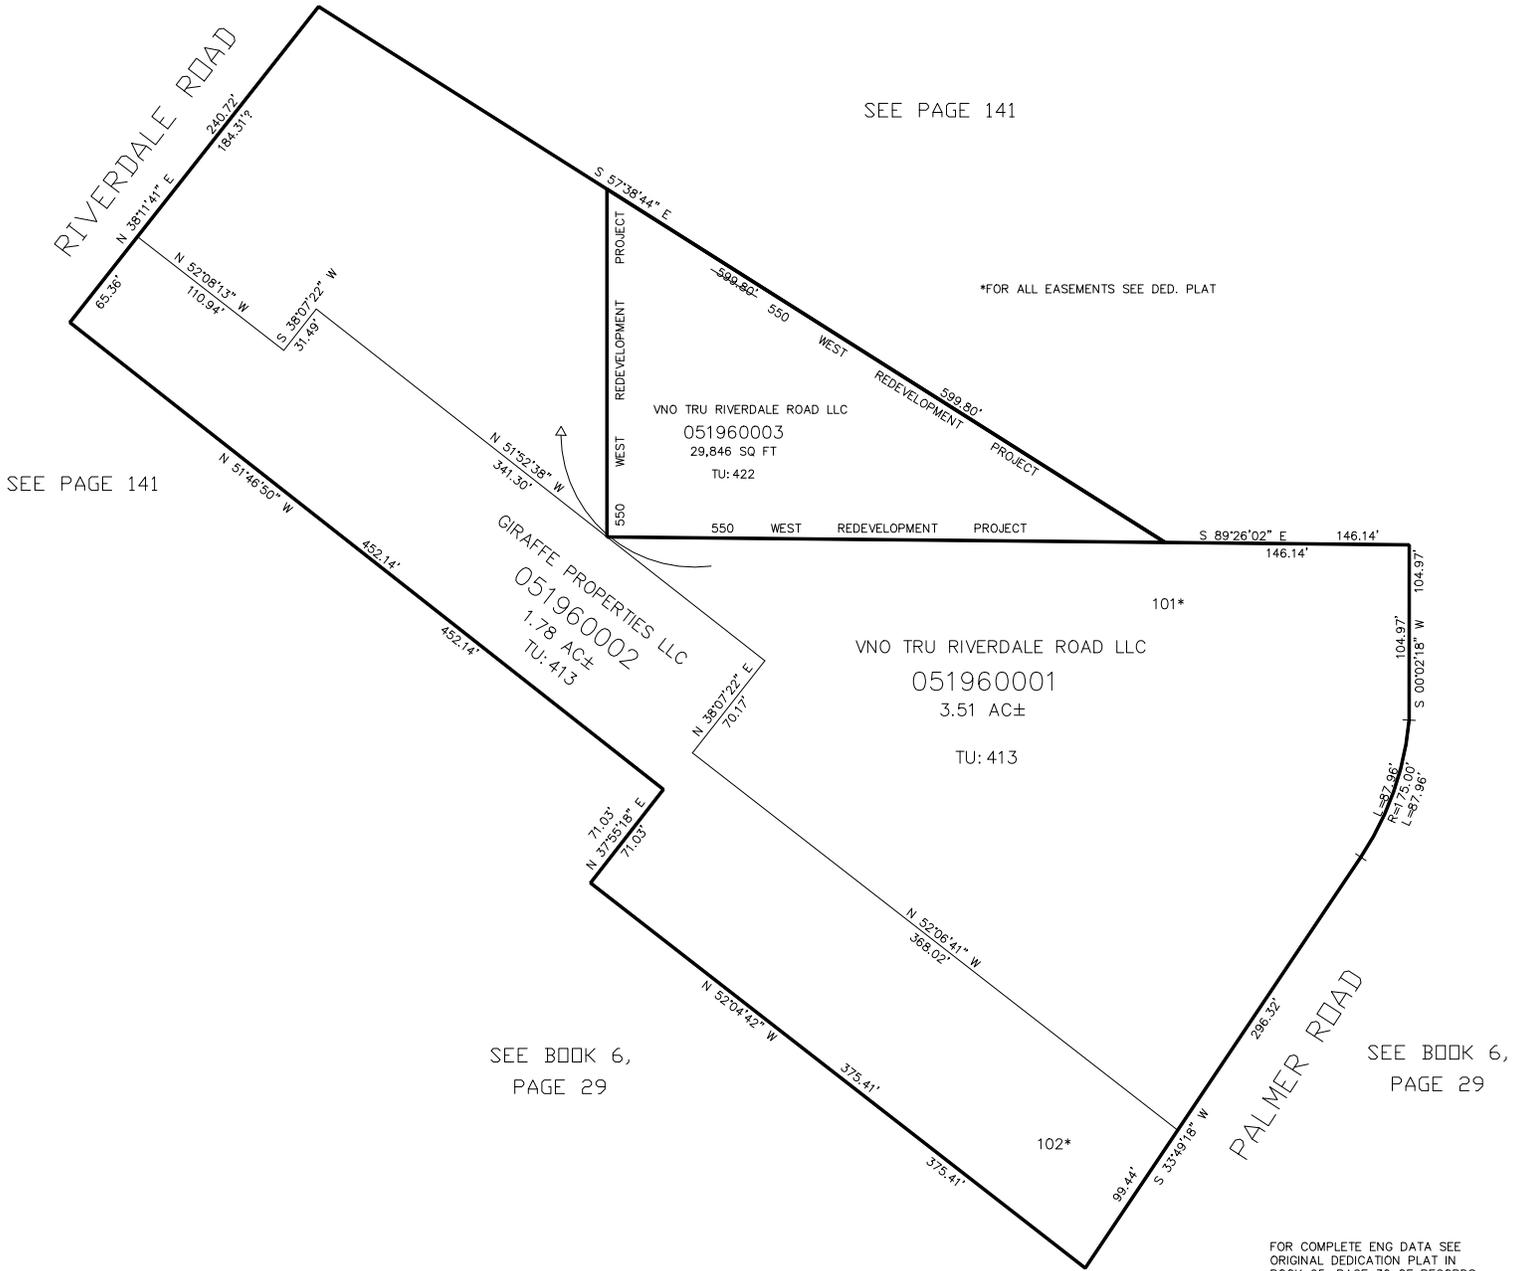

SEE PAGE 141

*FOR ALL EASEMENTS SEE DED. PLAT

SEE PAGE 141

SEE BOOK 6,
PAGE 29

SEE BOOK 6,
PAGE 29

FOR COMPLETE ENG DATA SEE
ORIGINAL DEDICATION PLAT IN
BOOK 65, PAGE 30 OF RECORDS.

10' UTILITY & DRAINAGE EASEMENTS EACH
SIDE OF PROPERTY LINES AS INDICATED
BY DASHED LINES EXCEPT AS OTHERWISE
SHOWN.