


PART OF THE SW.1/4, OF SECTION 5, T.5N., R.1W., S.L.B. & M.
& PART OF THE NW.1/4, OF SECTION 8, T.5N., R.1W., S.L.B. & M.

TOYS 'R' US SUBDIVISION

TAXING UNIT: 413, 422

IN RIVERDALE CITY

SCALE 1" = 60'

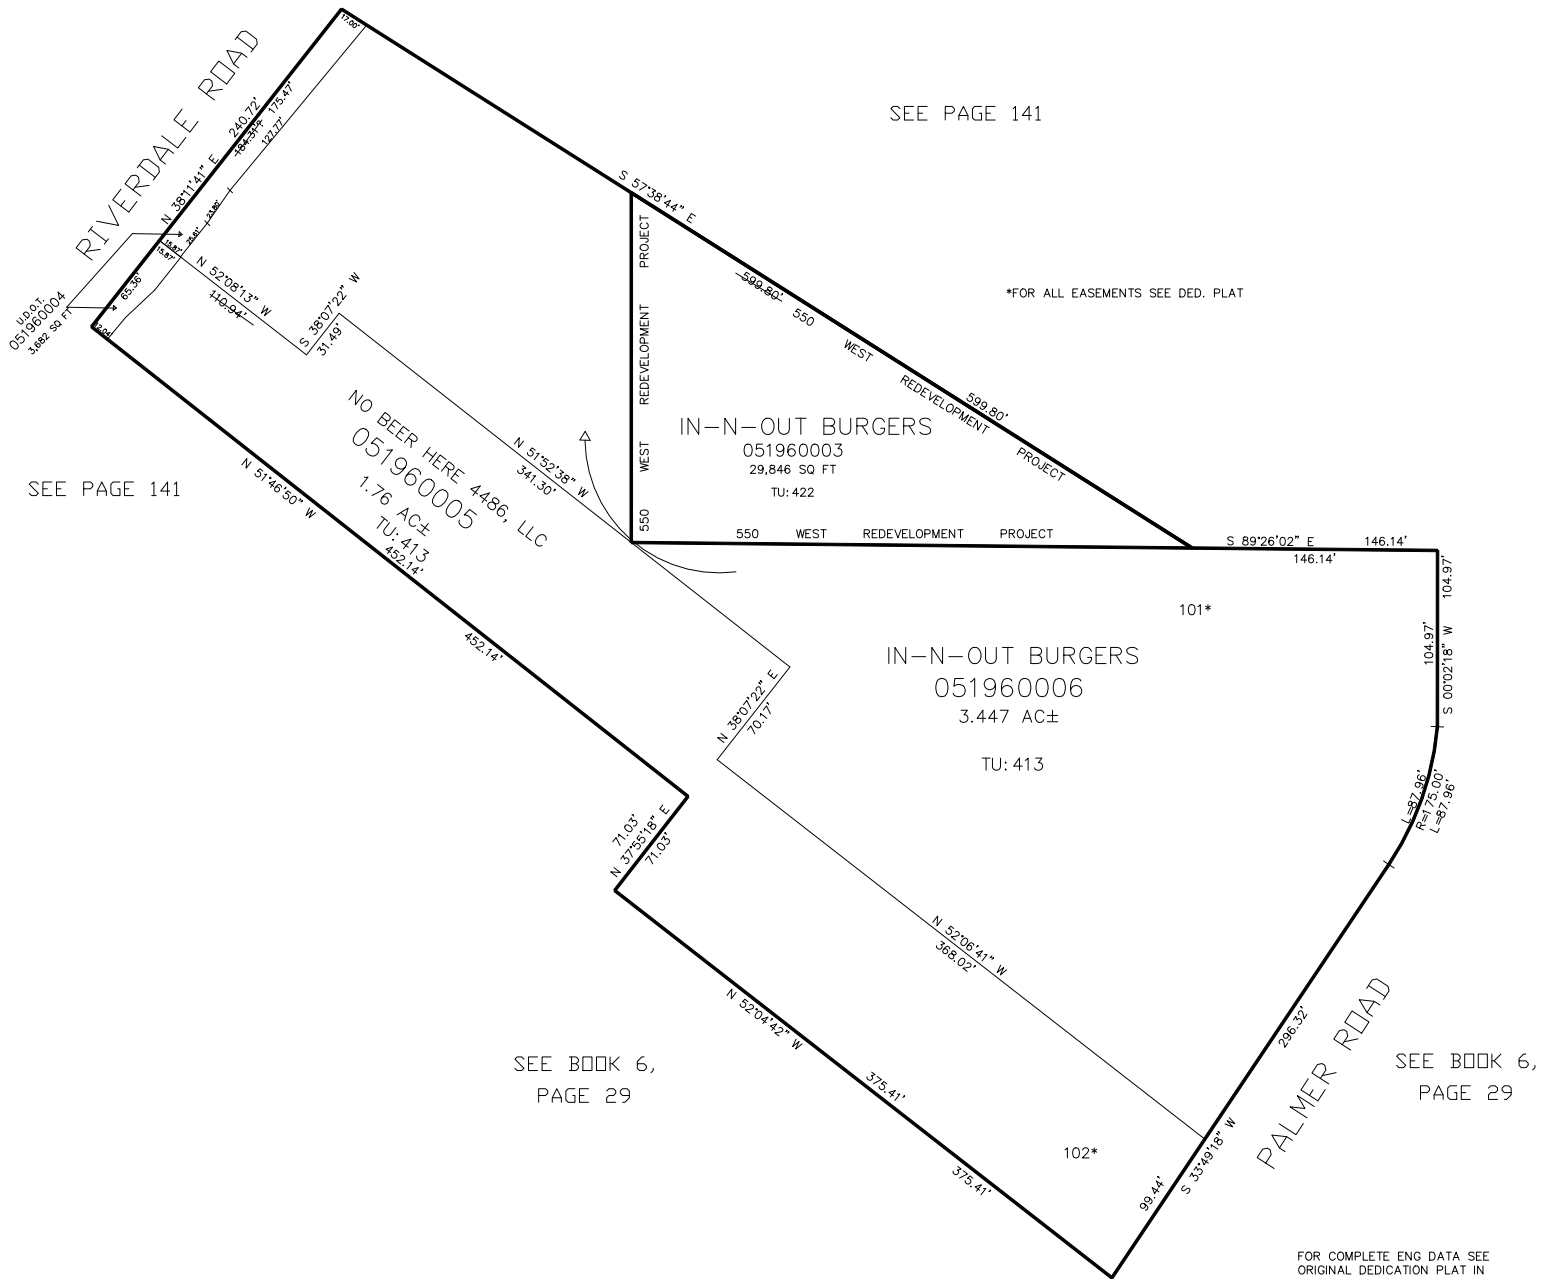

*FOR ALL EASEMENTS SEE DED. PLAT

FOR COMPLETE ENG DATA SEE
ORIGINAL DEDICATION PLAT IN
BOOK 65, PAGE 30 OF RECORDS.

10' UTILITY & DRAINAGE EASEMENTS EACH
SIDE OF PROPERTY LINES AS INDICATED
BY DASHED LINES EXCEPT AS OTHERWISE
SHOWN.