

PART OF THE NW.1/4, OF SECTION 5, T.5N., R.1W., S.L.B. & M.

201


# ST. ANNES SUBDIVISION

IN OGDEN CITY

TAXING UNIT: 154

SCALE 1" = 60'

## 33RD STREET

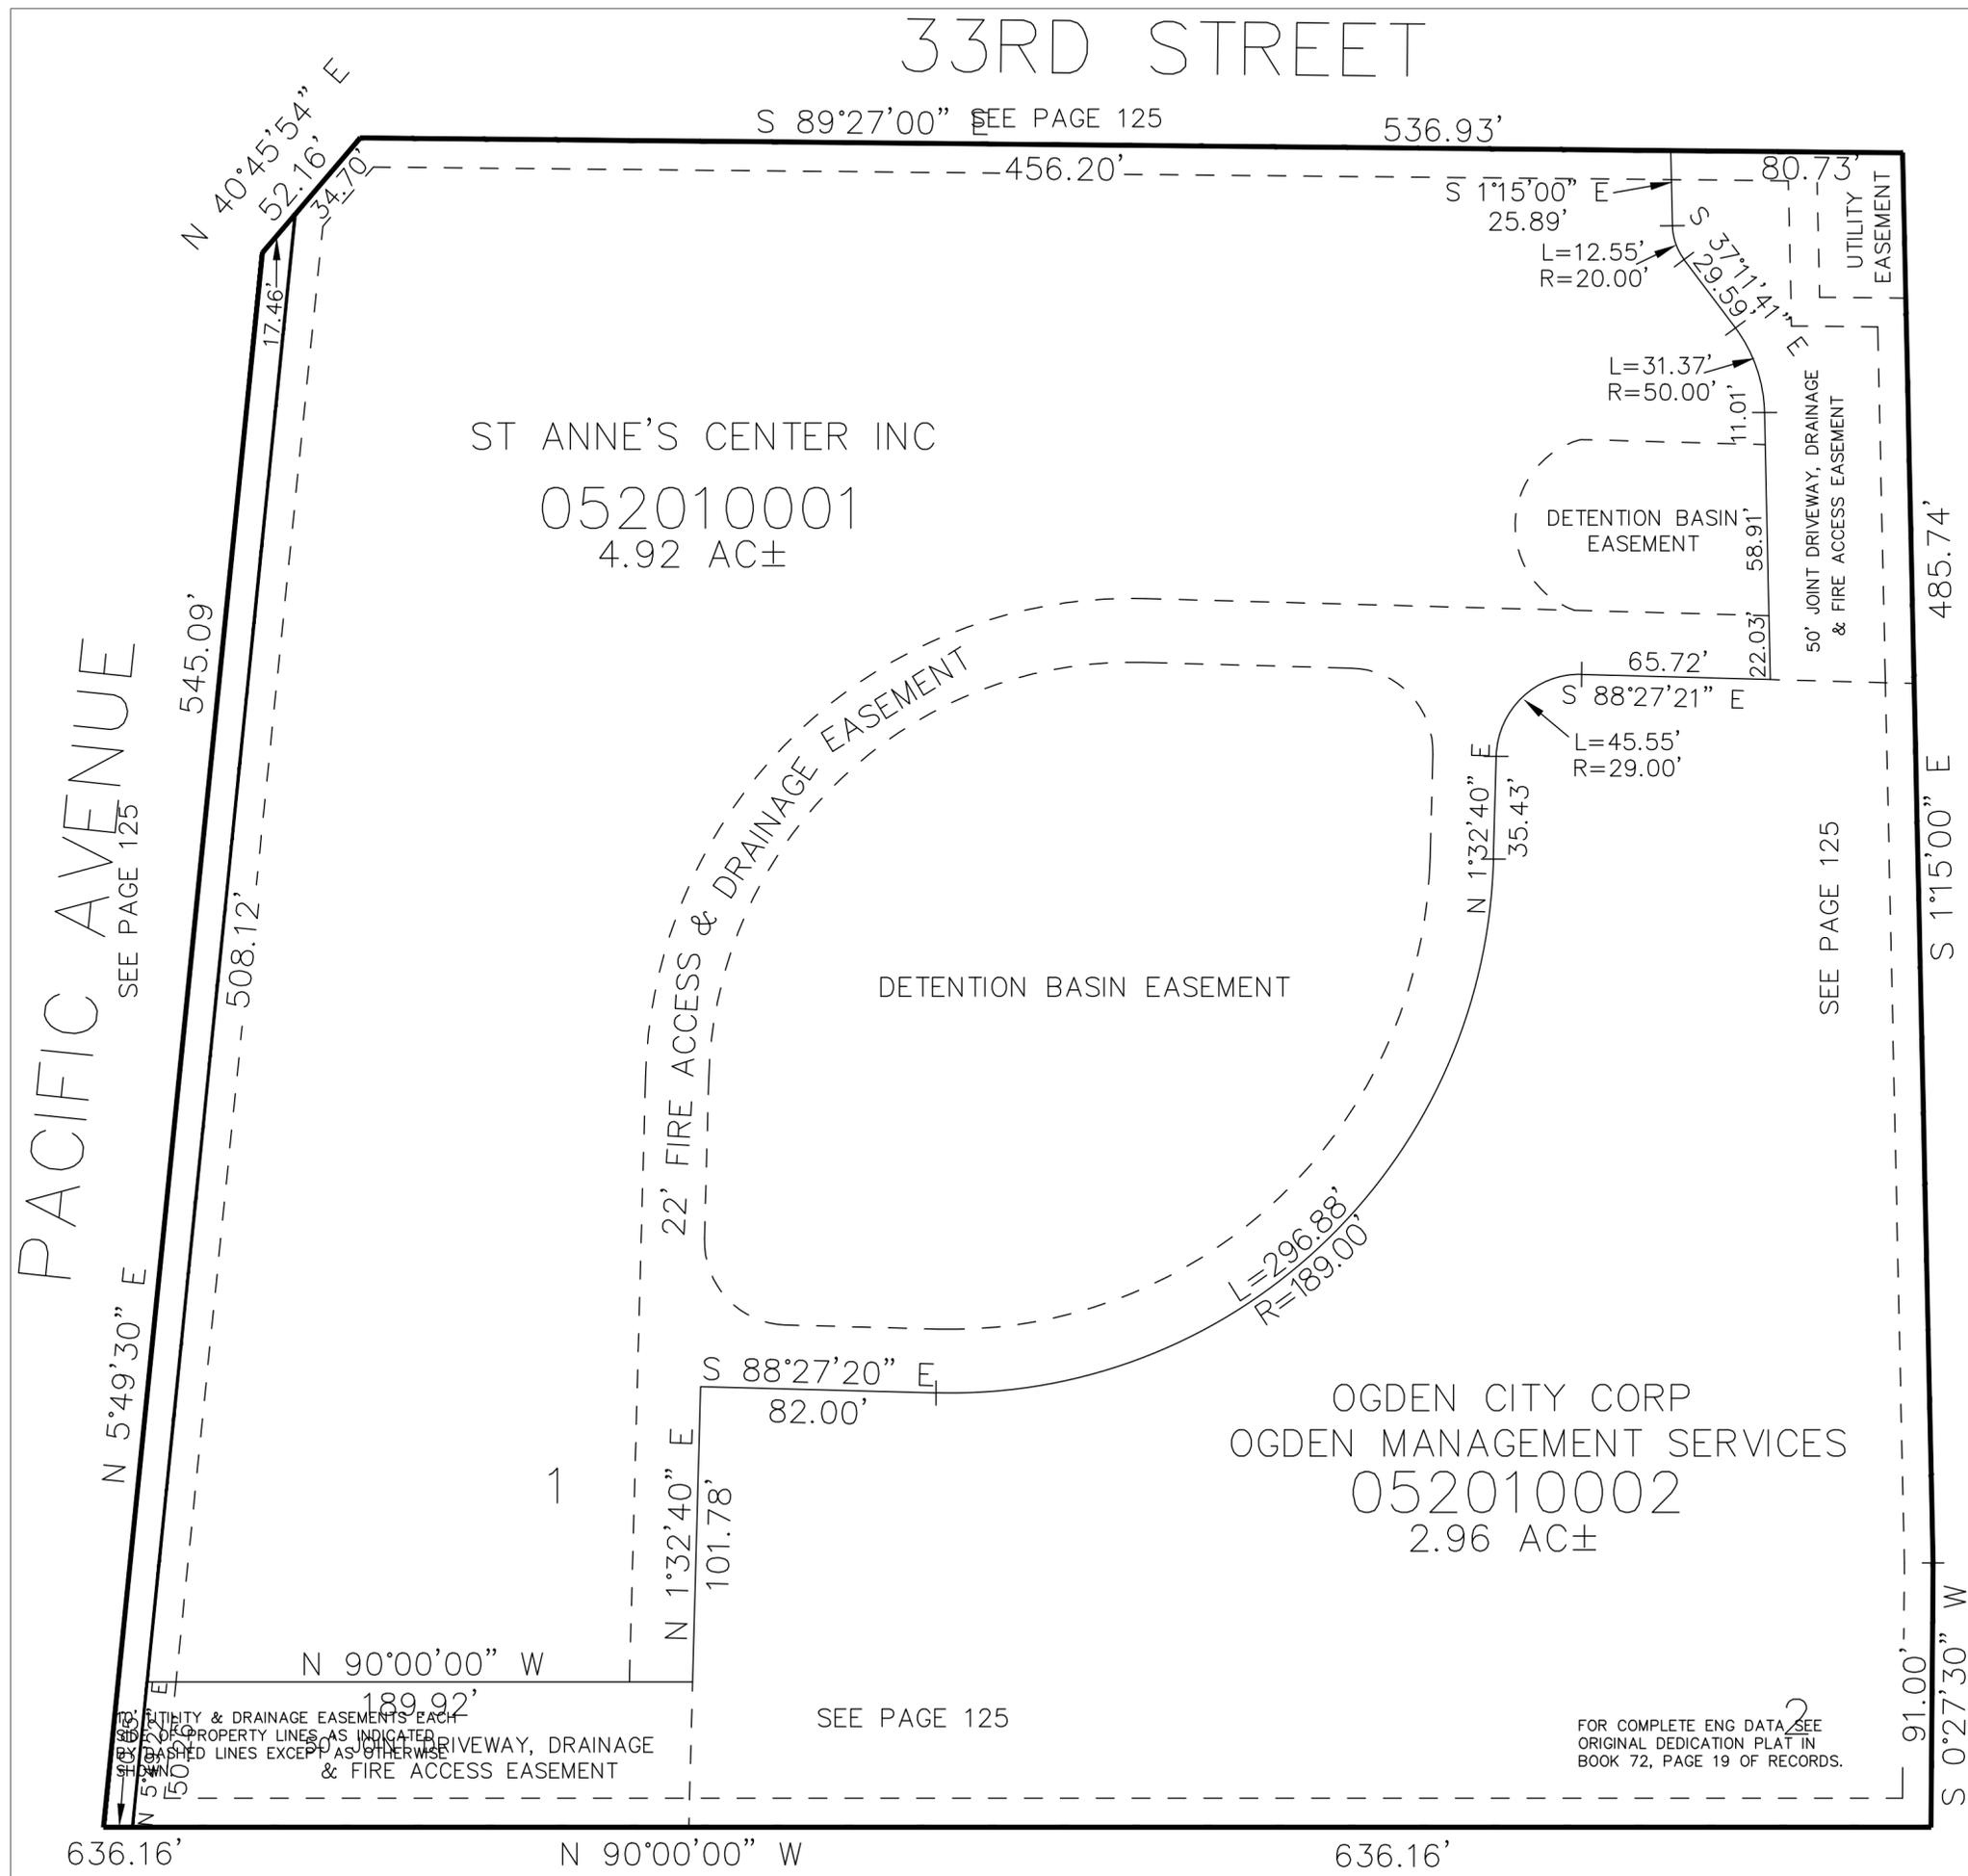

PACIFIC AVENUE  
SEE PAGE 125

ST ANNE'S CENTER INC  
052010001  
4.92 AC±

OGDEN CITY CORP  
OGDEN MANAGEMENT SERVICES  
052010002  
2.96 AC±

DETENTION BASIN EASEMENT

22' FIRE ACCESS & DRAINAGE EASEMENT

DETENTION BASIN EASEMENT

50' JOINT DRIVEWAY, DRAINAGE & FIRE ACCESS EASEMENT

UTILITY EASEMENT

UTILITY & DRAINAGE EASEMENTS EACH  
OF PROPERTY LINES AS INDICATED  
DASHED LINES EXCEPT AS OTHERWISE  
NOTED

SEE PAGE 125

FOR COMPLETE ENG DATA SEE  
ORIGINAL DEDICATION PLAT IN  
BOOK 72, PAGE 19 OF RECORDS.

05

BK 07-11