


PART OF THE N.1/2, OF SECTION 5, T.5N., R.1W., S.L.B. & M.
DEAN'S AUTO SUBDIVISION 1ST AMENDMENT

IN OGDEN CITY
SCALE 1" = 40'

TAXING UNIT: 25

SEE PAGE 176

33RD STREET

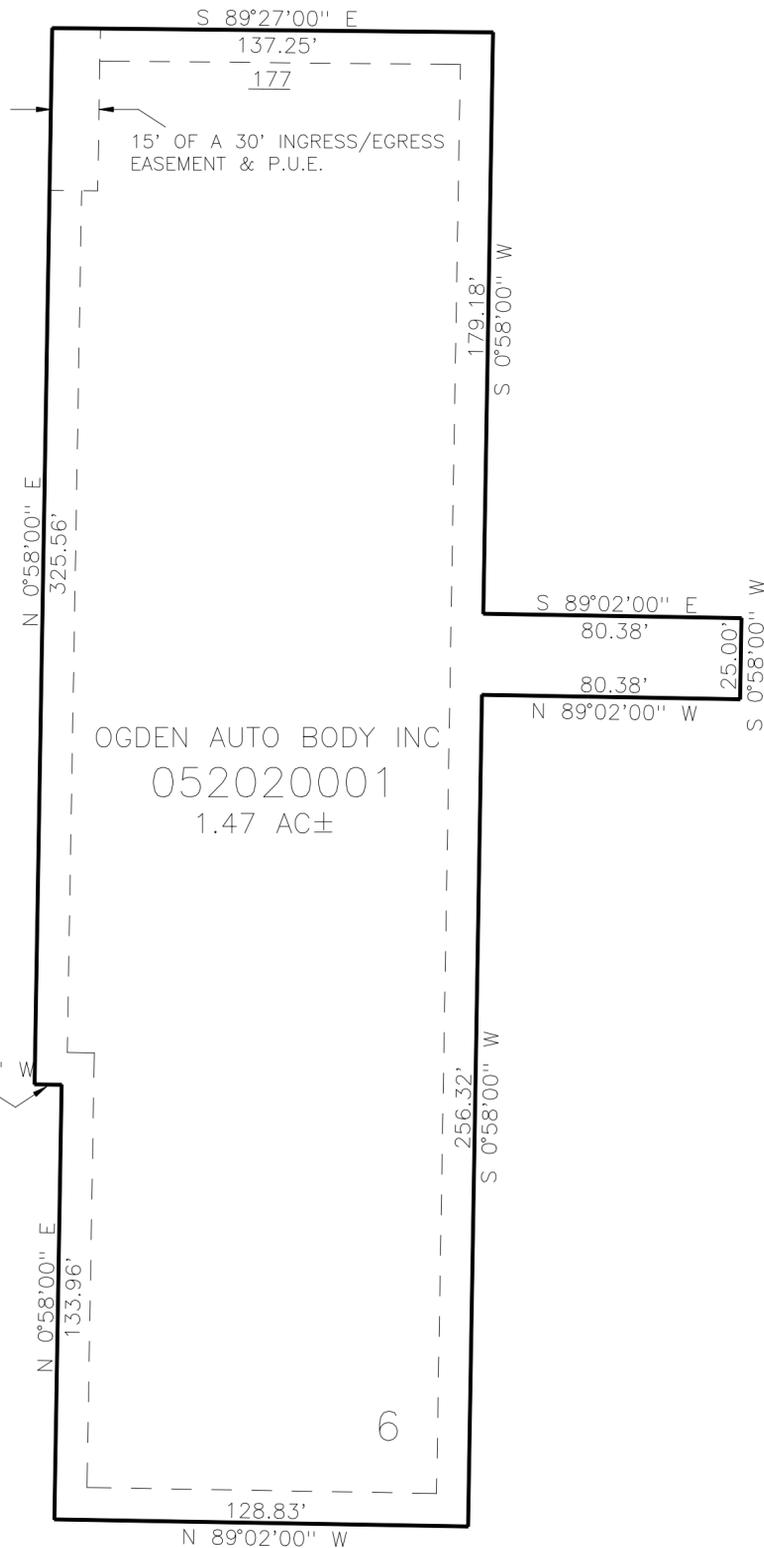

LINCOLN AVE

SEE PAGE 176

SEE PAGE 176

34TH STREET

SEE PAGE 176

10' UTILITY & DRAINAGE EASEMENTS EACH
SIDE OF PROPERTY LINES AS INDICATED
BY DASHED LINES EXCEPT AS OTHERWISE
SHOWN.

FOR COMPLETE ENG DATA SEE
ORIGINAL DEDICATION PLAT IN
BOOK 72, PAGE 31 OF RECORDS.