


PART OF THE N.1/2, OF SECTION 5, T.5N., R.1W., S.L.B. & M.  
DEAN'S AUTO SUBDIVISION 1ST AMENDMENT

TAXING UNIT: 25

IN OGDEN CITY  
SCALE 1" = 40'

SEE PAGE 176

33RD STREET

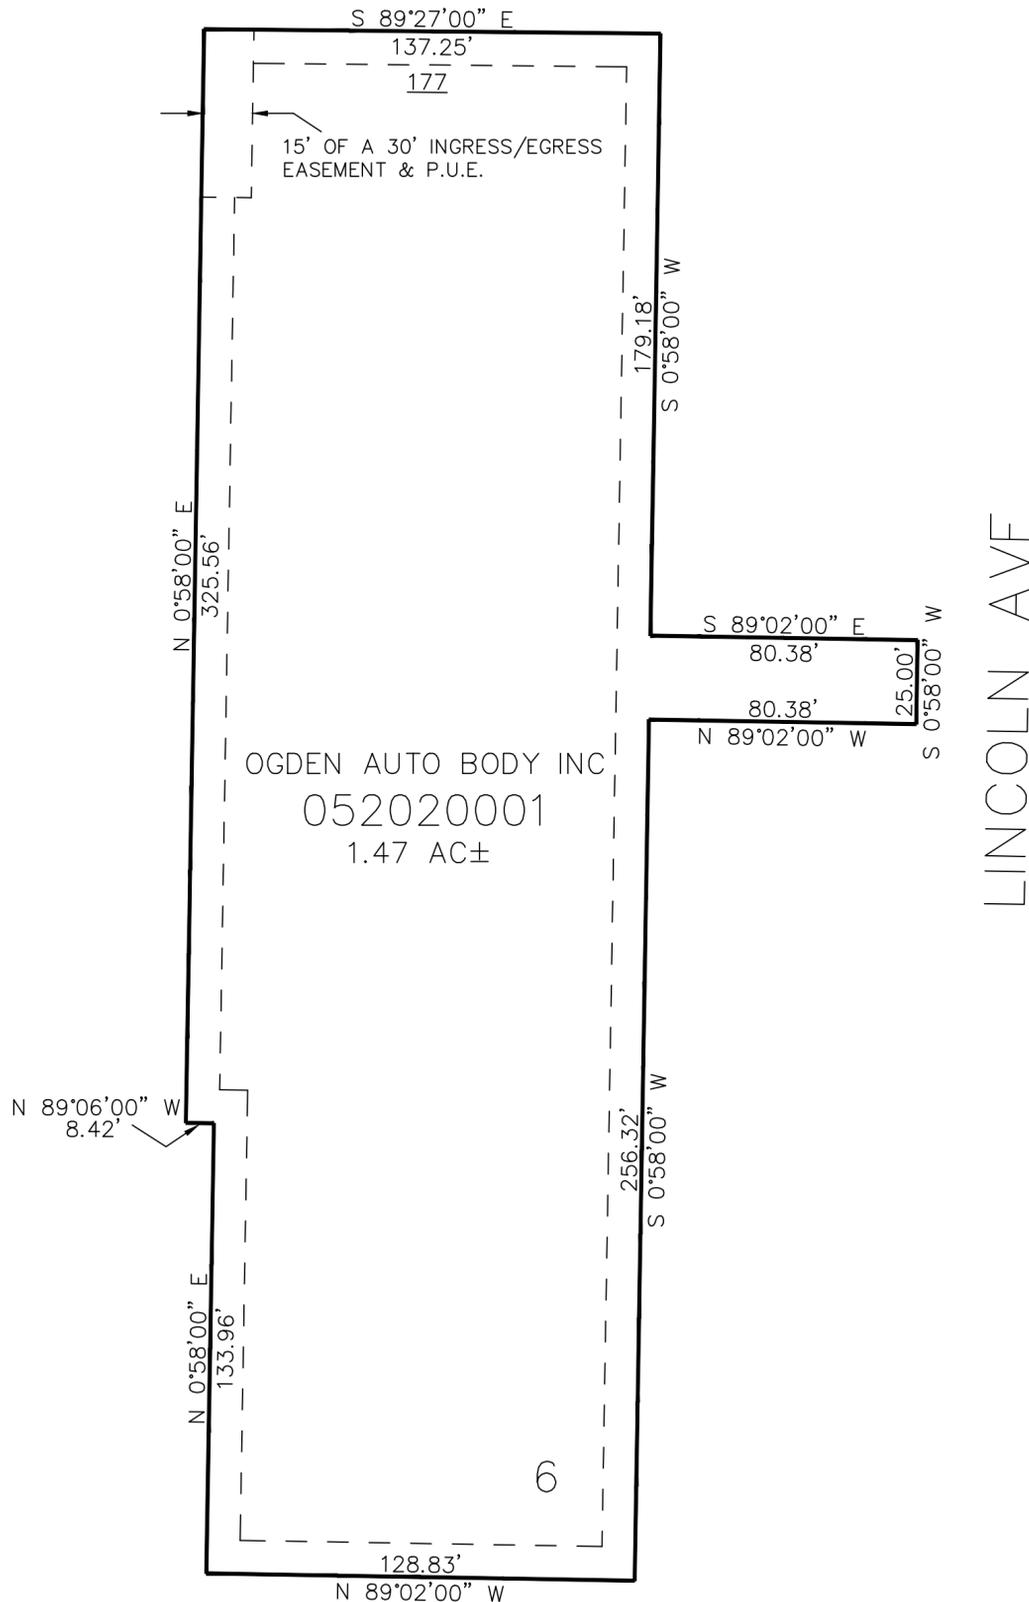

LINCOLN AVE

SEE PAGE 176

10' UTILITY & DRAINAGE EASEMENTS EACH  
SIDE OF PROPERTY LINES AS INDICATED  
BY DASHED LINES EXCEPT AS OTHERWISE  
SHOWN.

FOR COMPLETE ENG DATA SEE  
ORIGINAL DEDICATION PLAT IN  
BOOK 72, PAGE 31 OF RECORDS.

34TH STREET

SEE PAGE 176