


PART OF THE SE.1/4 OF SECTION 4 & THE NE.1/4, OF SECTION 9, T.5N., R.1W., S.L.B. & M.  
**INTERMOUNTAIN HEALTHCARE MCKAY DEE NORTH SUBDIVISION**

IN OGDEN CITY  
 SCALE 1" = 100'

TAXING UNIT: 25

SEE PAGE 67

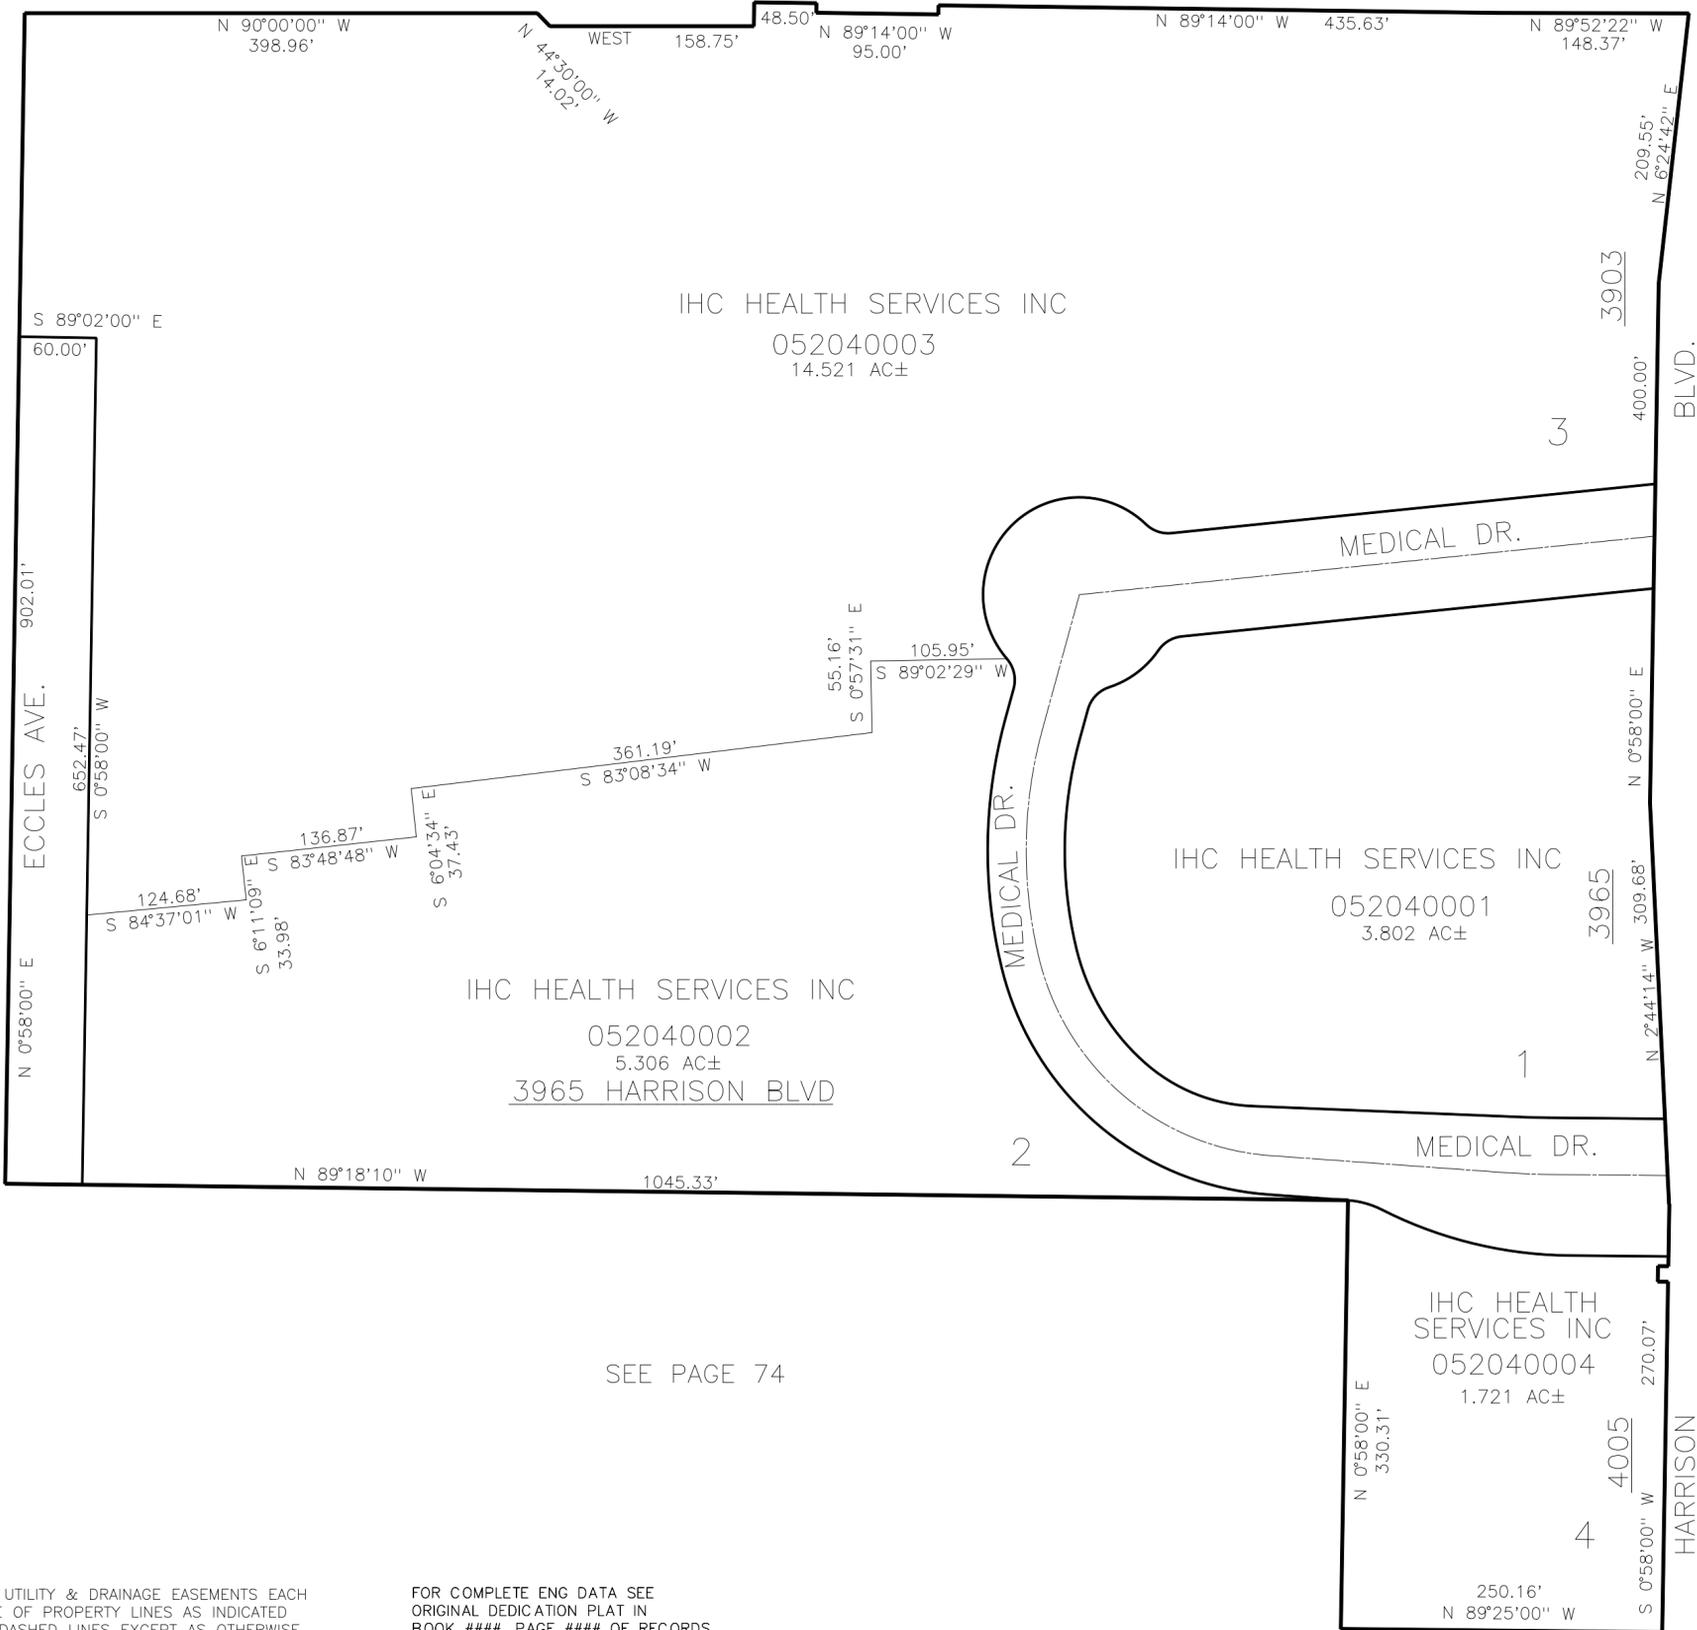

SEE PAGE 65

SEE PAGE 67

SEE PAGE 74

10' UTILITY & DRAINAGE EASEMENTS EACH  
 SIDE OF PROPERTY LINES AS INDICATED  
 BY DASHED LINES EXCEPT AS OTHERWISE  
 SHOWN.

FOR COMPLETE ENG DATA SEE  
 ORIGINAL DEDICATION PLAT IN  
 BOOK ####, PAGE #### OF RECORDS.