


PART OF THE SE.1/4 OF SECTION 4 & THE NE.1/4, OF SECTION 9, T.5N., R.1W., S.L.B. & M.
INTERMOUNTAIN HEALTHCARE McKAY DEE NORTH SUBDIVISION

204

TAXING UNIT: 25

IN OGDEN CITY
SCALE 1" = 100'

SEE PAGE 67

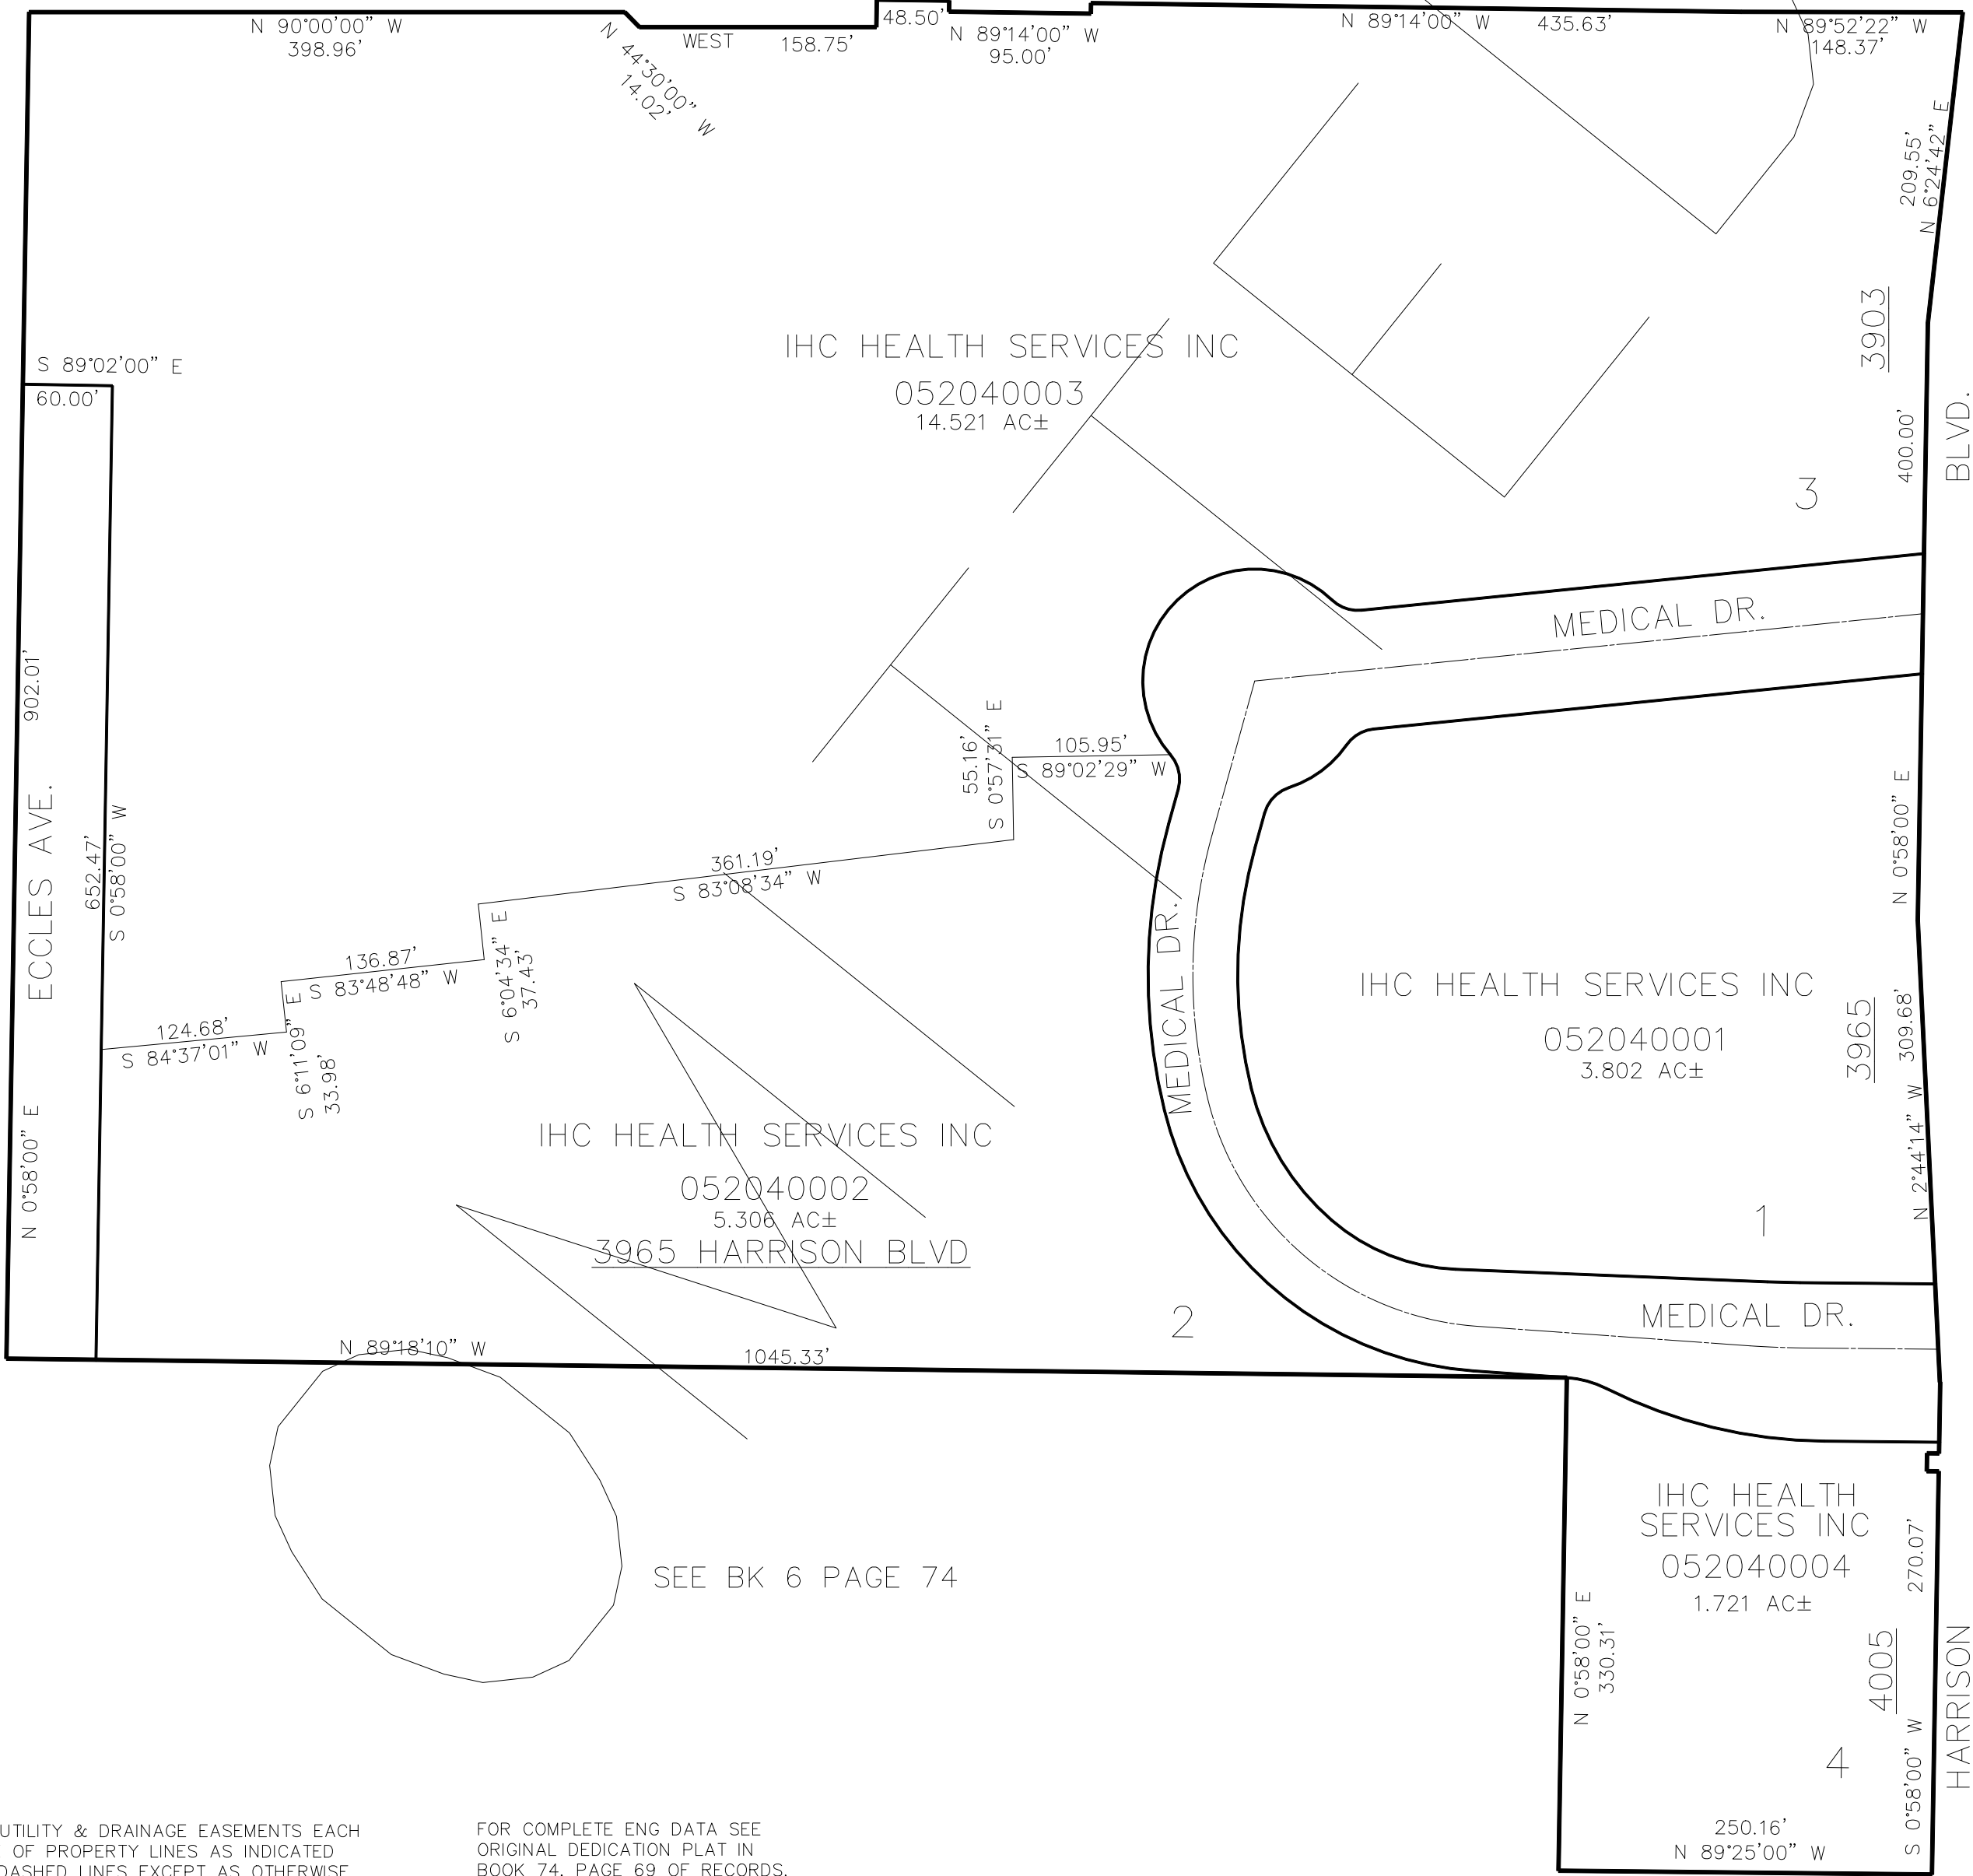

SEE PAGE 67

SEE PAGE 65

SEE BK 6 PAGE 74

10' UTILITY & DRAINAGE EASEMENTS EACH
SIDE OF PROPERTY LINES AS INDICATED
BY DASHED LINES EXCEPT AS OTHERWISE
SHOWN.

FOR COMPLETE ENG DATA SEE
ORIGINAL DEDICATION PLAT IN
BOOK 74, PAGE 69 OF RECORDS.