

PART OF THE SW.1/4, OF SECTION 3, T.5N., R.1W., S.L.B. & M.  
JAXSONS COURT SUBDIVISION 1ST AMENDMENT

205


TAXING UNIT: 25

IN OGDEN CITY  
SCALE 1" = 30'

SEE PAGE 199

SEE PAGE 199

SEE PAGE 199

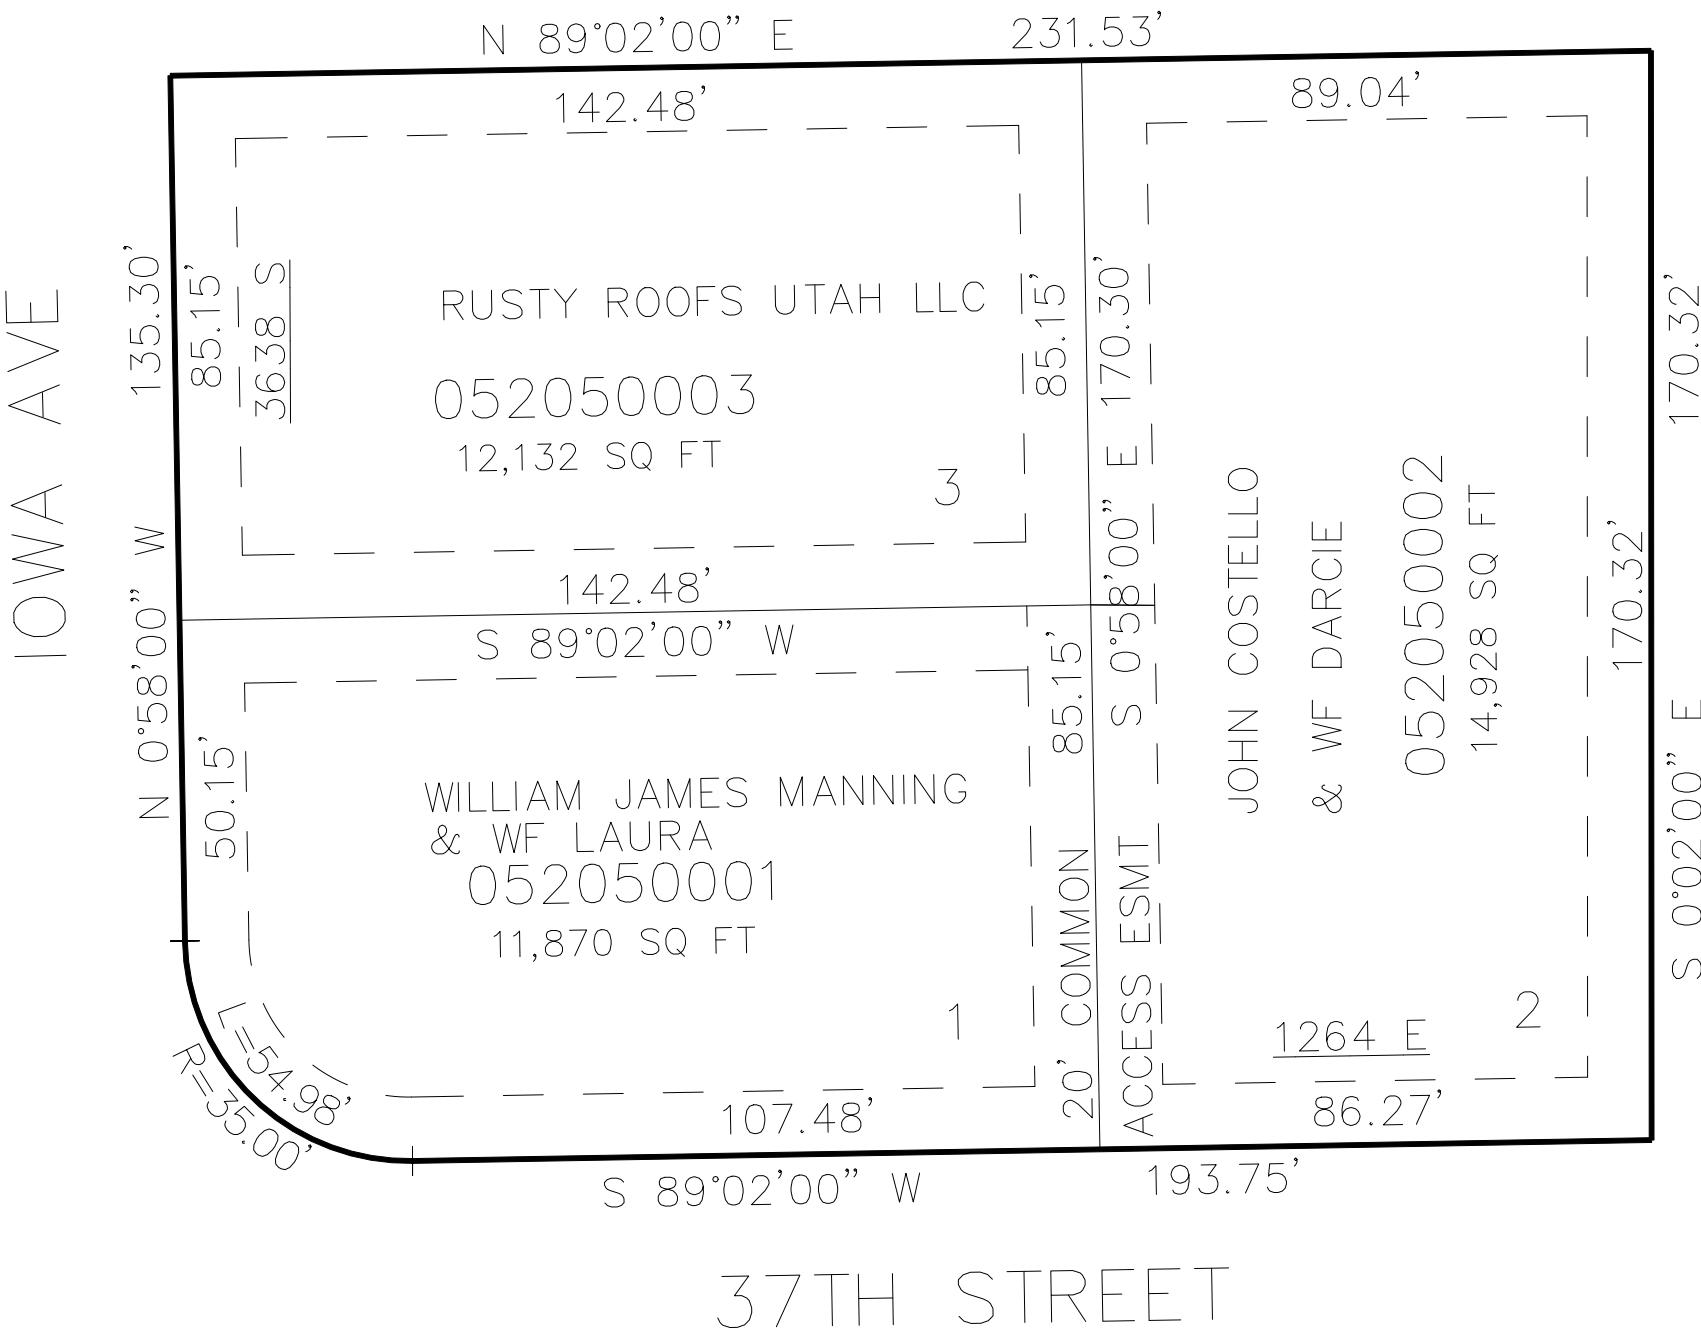

SEE PAGE 199

10' UTILITY & DRAINAGE EASEMENTS EACH  
SIDE OF PROPERTY LINES AS INDICATED  
BY DASHED LINES EXCEPT AS OTHERWISE  
SHOWN.

FOR COMPLETE ENG DATA SEE  
ORIGINAL DEDICATION PLAT IN  
BOOK 77, PAGE 11 OF RECORDS.

\*FOR TAX PURPOSES ONLY\*