

PART OF THE SW. 1/4, OF SECTION 4, T.5N., R.1W., S.L.B. & M.

208

COMMUNITY CENTER SUBDIVISION

IN SOUTH OGDEN CITY

TAXING UNIT: 27

SCALE 1" = 50'

SEE PAGE 103


SEE PAGE 103

DIANA STREET

COMMUNITY CENTER
SUB 1ST AMD
SEE PG 210

JEFFERSON AVE

SEE PAGE 105

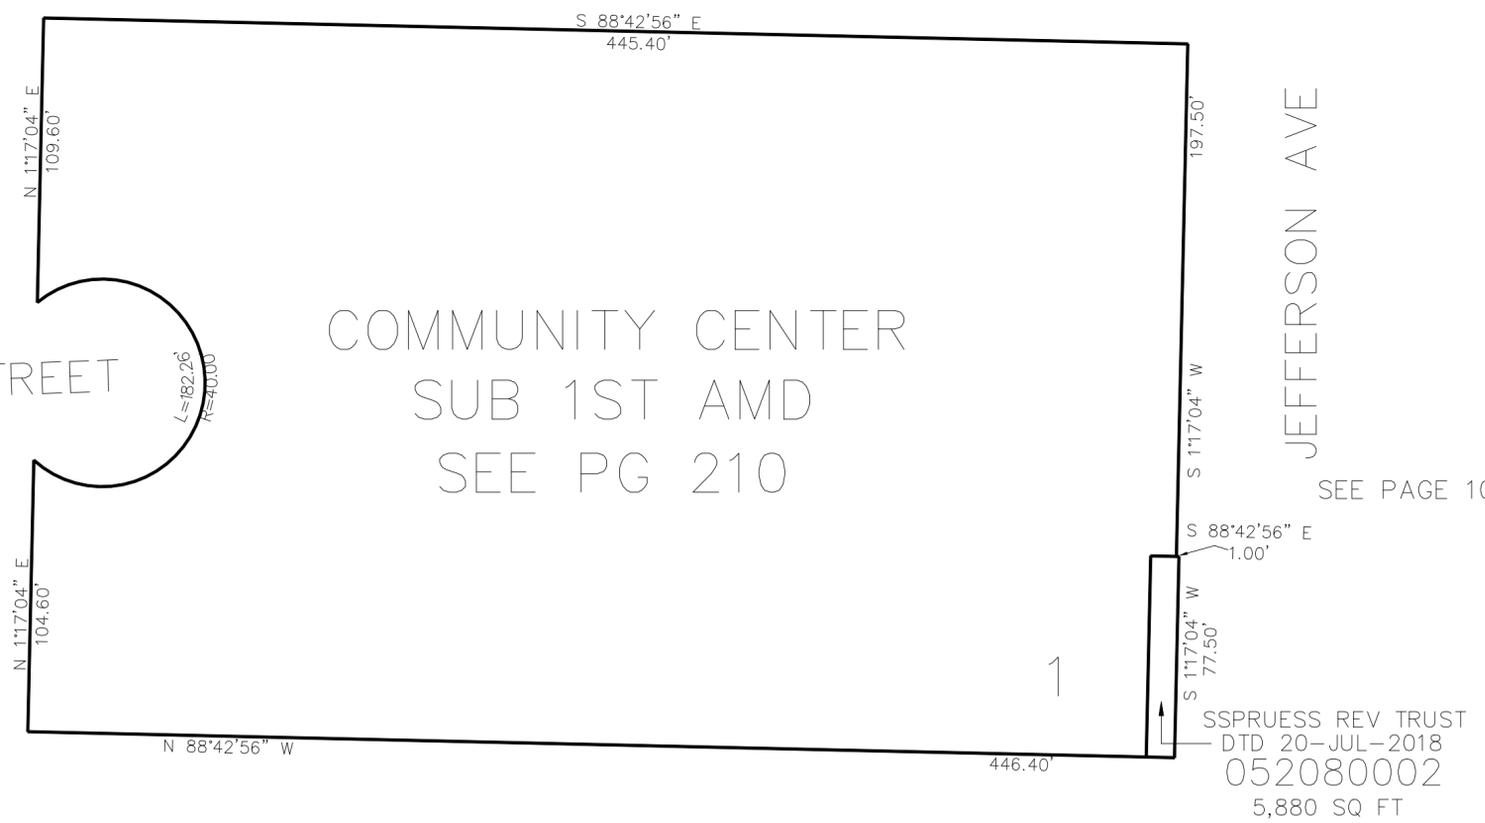

SEE PAGE 103

10' UTILITY & DRAINAGE EASEMENTS EACH SIDE OF PROPERTY LINES AS INDICATED BY DASHED LINES EXCEPT AS OTHERWISE SHOWN.

FOR COMPLETE ENG DATA SEE ORIGINAL DEDICATION PLAT IN BOOK 84, PAGE 54 OF RECORDS.