

PART OF THE SW. 1/4, OF SECTION 4, T.5N., R.1W., S.L.B. & M.

208

COMMUNITY CENTER SUBDIVISION

IN SOUTH OGDEN CITY

TAXING UNIT: 27

SCALE 1" = 50'

SEE PAGE 103


SEE PAGE 103

DIANA STREET

COMMUNITY CENTER
SUB 1ST AMD
SEE PG 210

JEFFERSON AVE

SEE PAGE 105

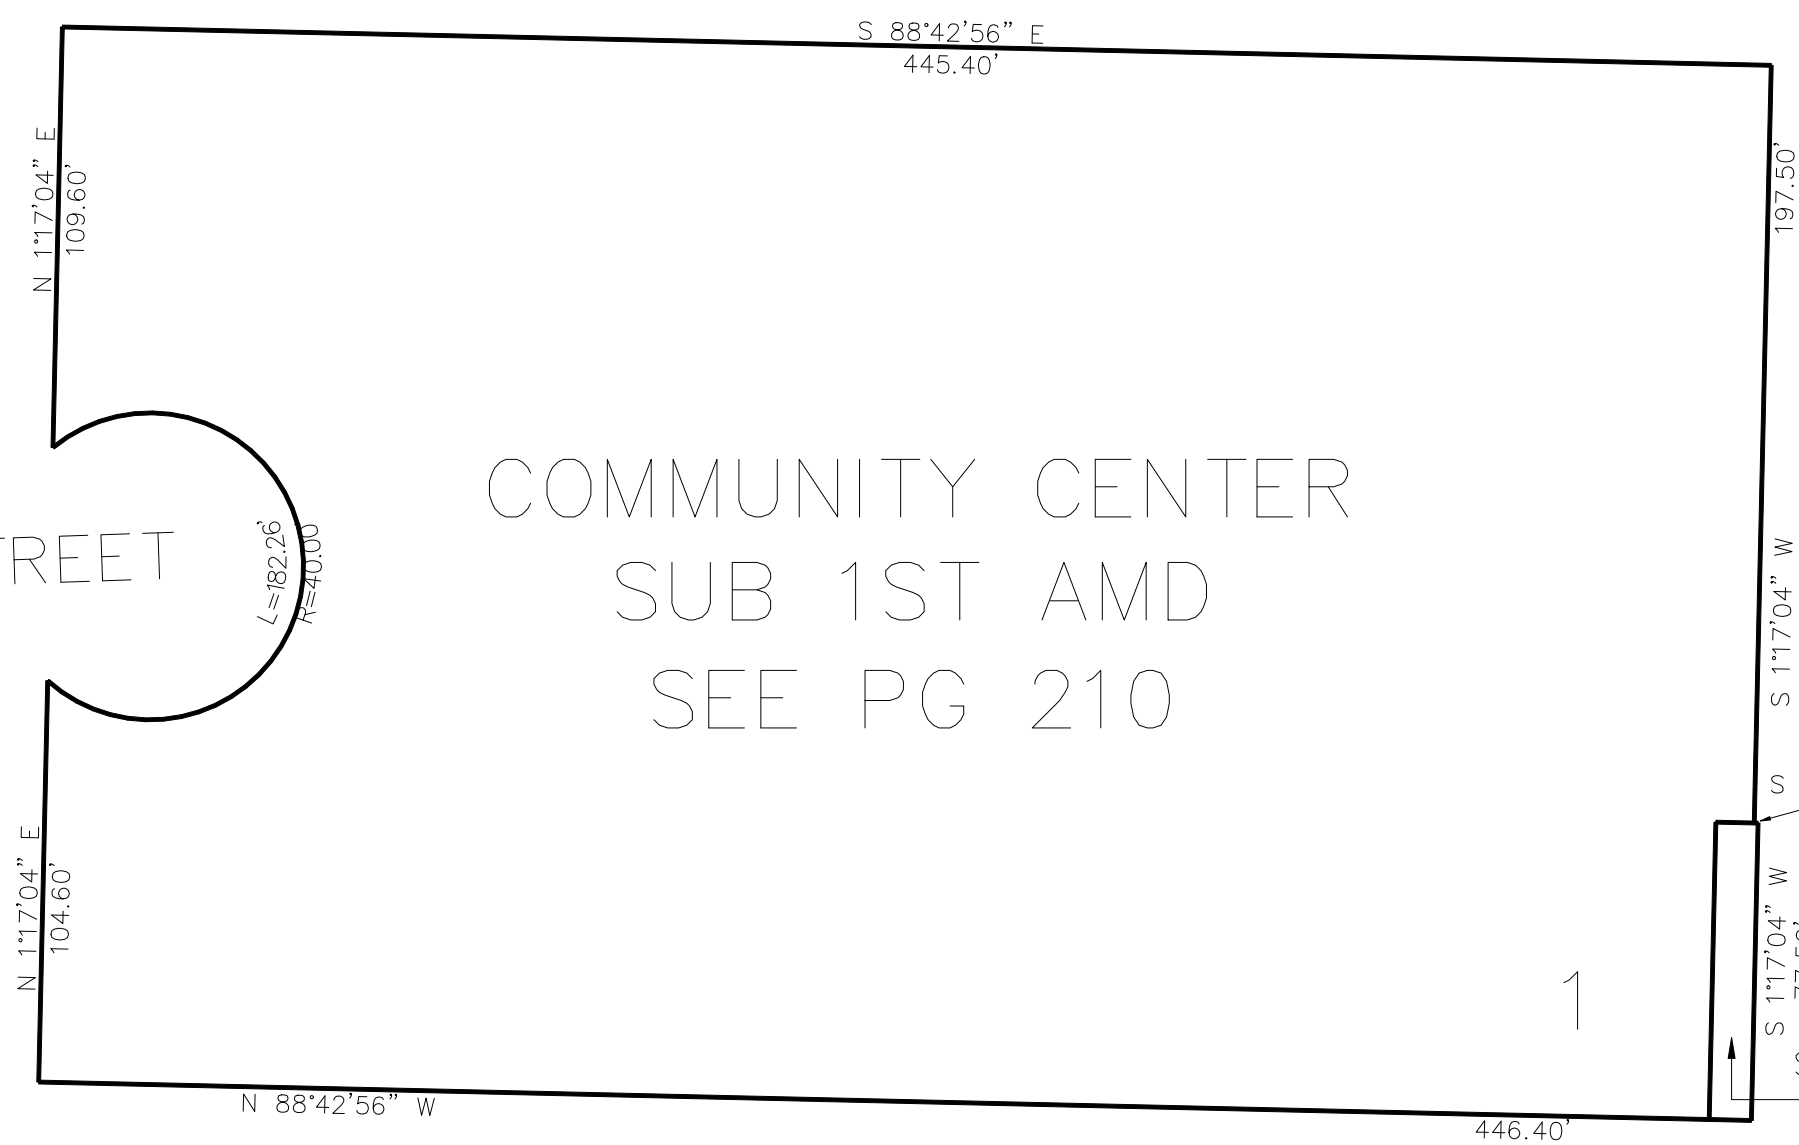

SSPRUESS REV TRUST
DTD 20-JUL-2018
052080002
852 SQ FT

SEE PAGE 103

10' UTILITY & DRAINAGE EASEMENTS EACH
SIDE OF PROPERTY LINES AS INDICATED
BY DASHED LINES EXCEPT AS OTHERWISE
SHOWN.

FOR COMPLETE ENG DATA SEE
ORIGINAL DEDICATION PLAT IN
BOOK 84, PAGE 54 OF RECORDS.