

N.E. 1/4
SECTION 7. T.5N..R.1W., S.L.B.&M.
 RIVERDALE CITY & RIVERDALE DISTRICT

SCALE 1" = 200'


PREFIX: 06-002
ALSO SEE P.2-1

TAXING UNITS: 23, 26

SEE BOOK 5, P. 144

N 89°02' W

PARCEL Nos.
 0001 to 0004
 0006
 0007
 0011 to 0015
 0025
 0027
 0030 to 0036

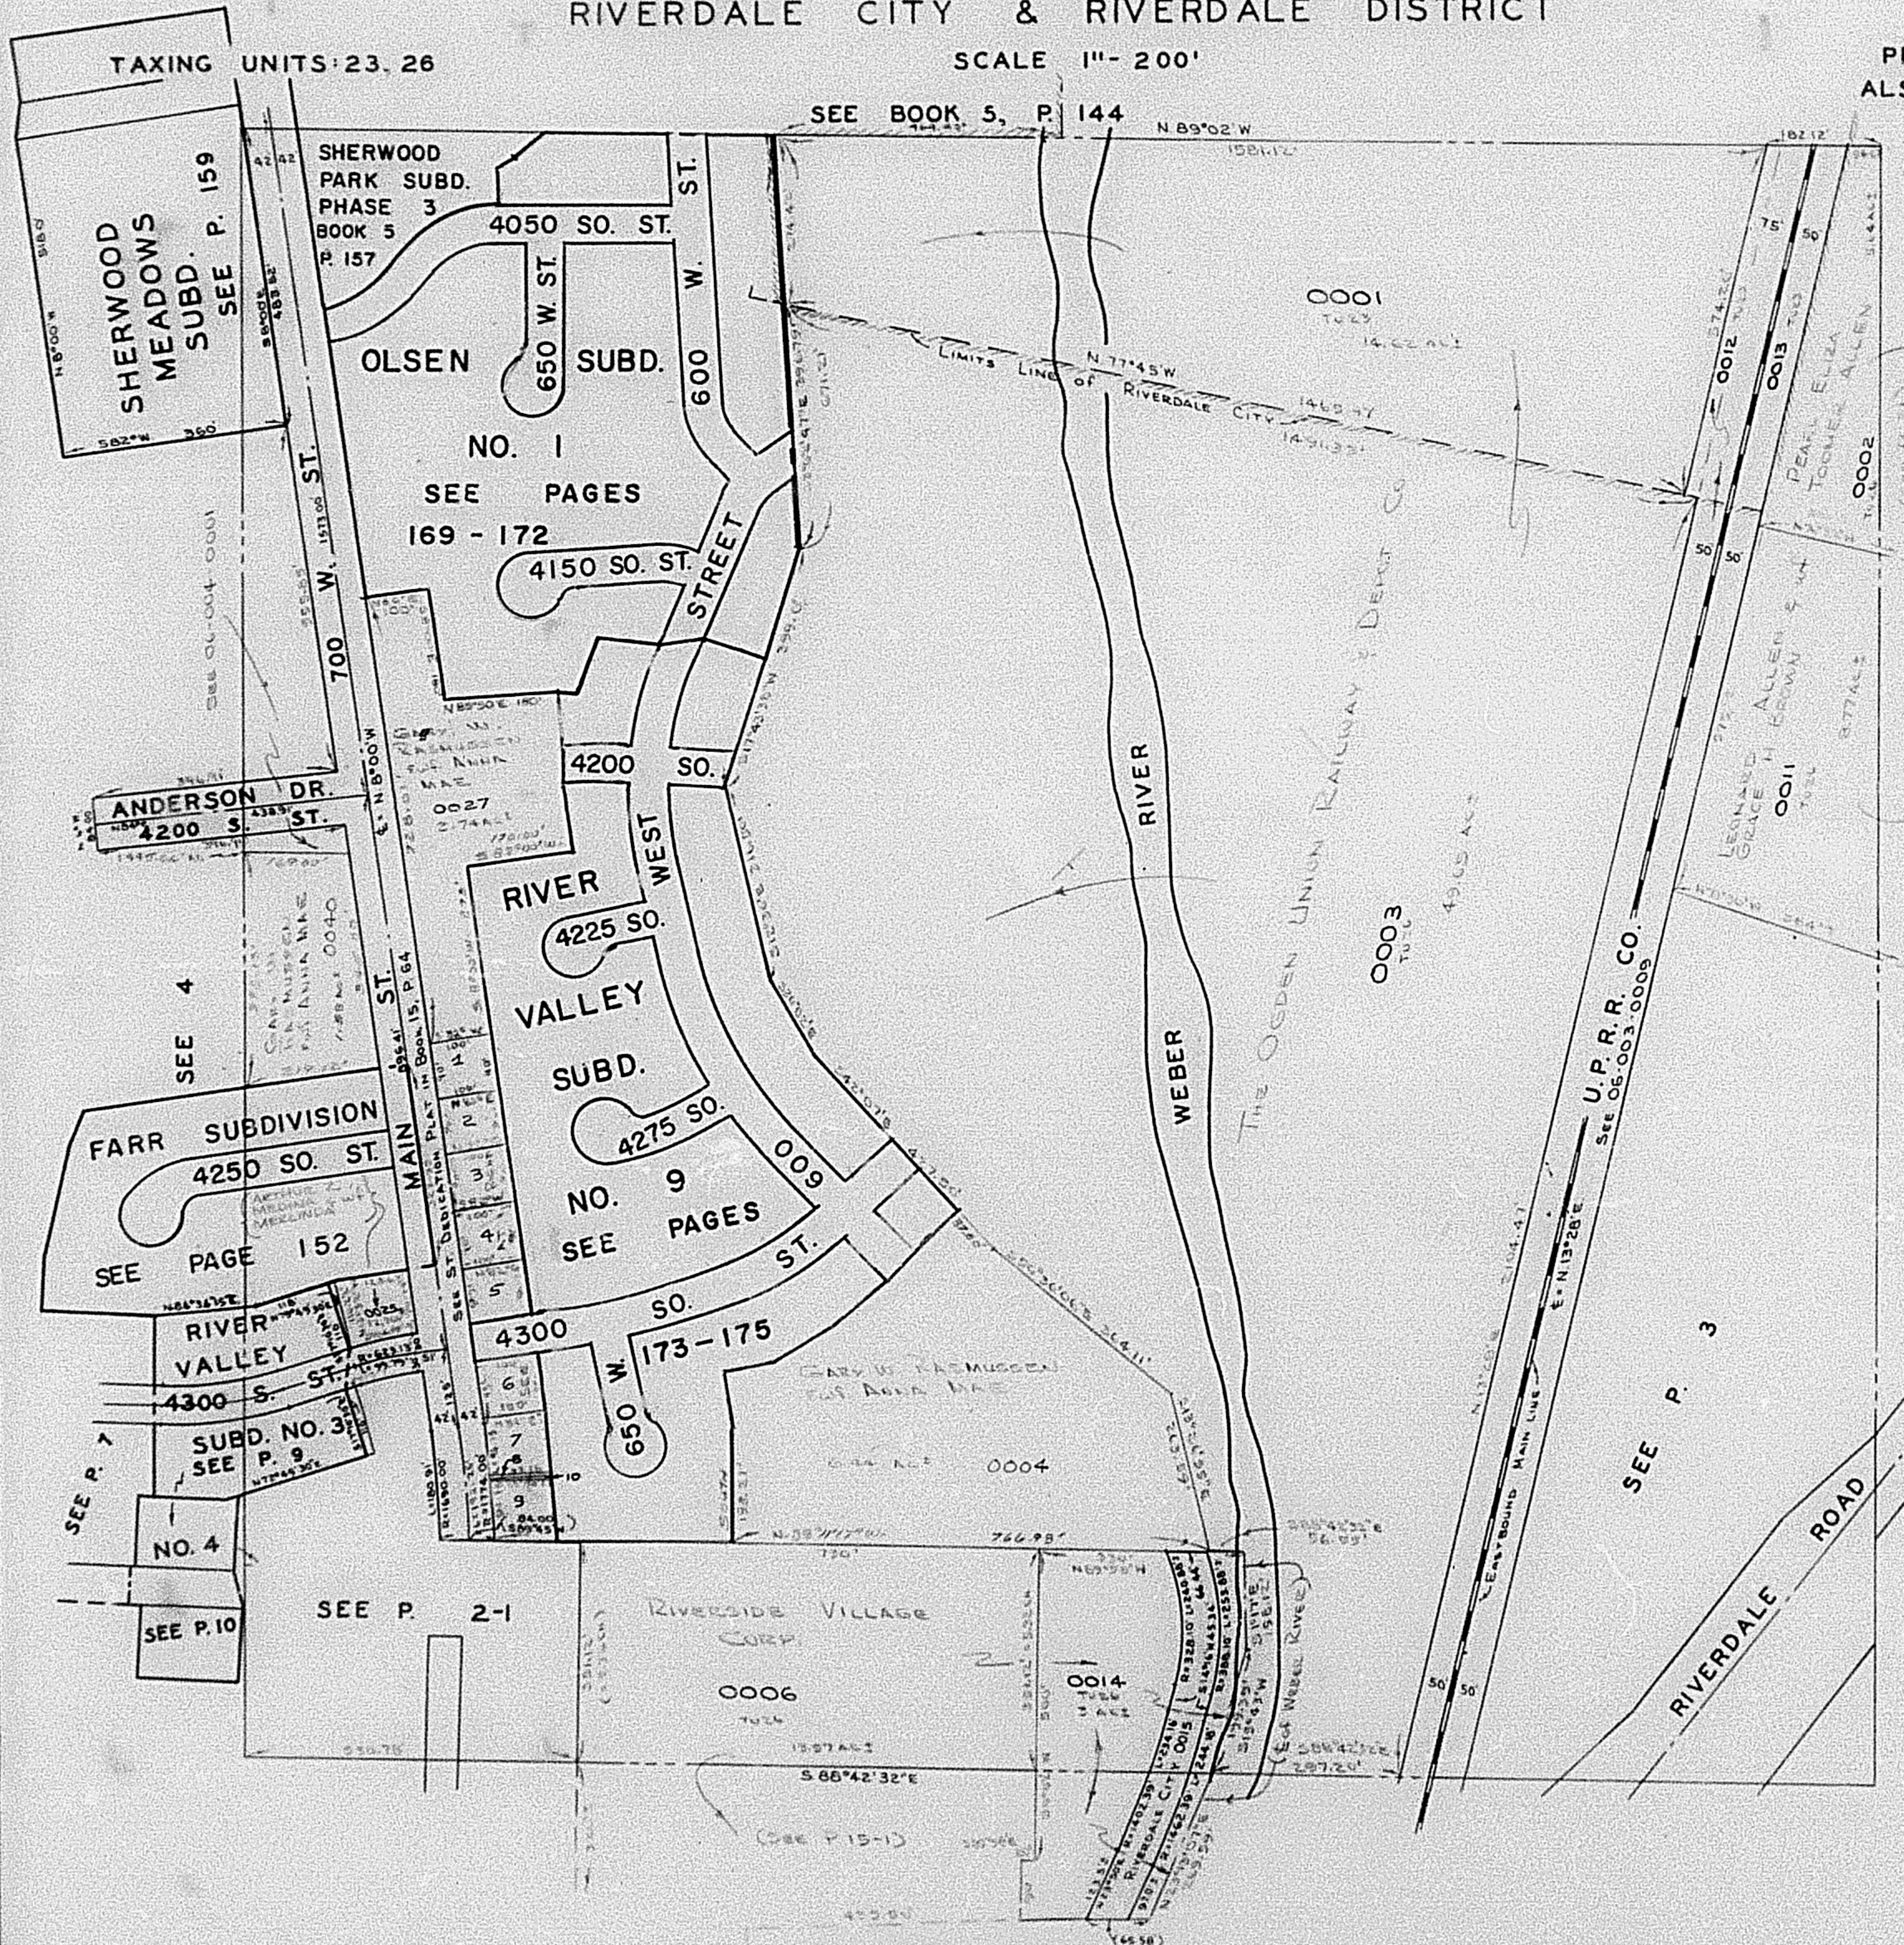

SEE P. 28

1. JAMES M. GIBSON
 0033 9000'

2. GREGORY D. DILLON
 K. GEMEL
 0036 9000'

3. CECIL A. HANDEZ
 K. GEMEL
 0037 9000'

4. KENNETH W. GIFFORD
 K. GEMEL
 0030 9000'

5. DENNIS E. NEUBERGER
 K. GEMEL
 0034 9000'

6. DAVID C. TERRY
 K. GEMEL
 0031 9000'

7. BERT T. GIBSON
 K. GEMEL
 0032, 0035

8. CARY W. GIBSON
 K. GEMEL
 0039

9. BERT T. GIBSON
 K. GEMEL
 0041 9000'

SEE P. 12