


N.E. 1/4
SECTION 7. T.5N.,R.1W.,S.L.B.&M.
RIVERDALE CITY & RIVERDALE DISTRICT

SCALE 1"=200'

PREFIX:06-002
ALSO SEE P.2-1

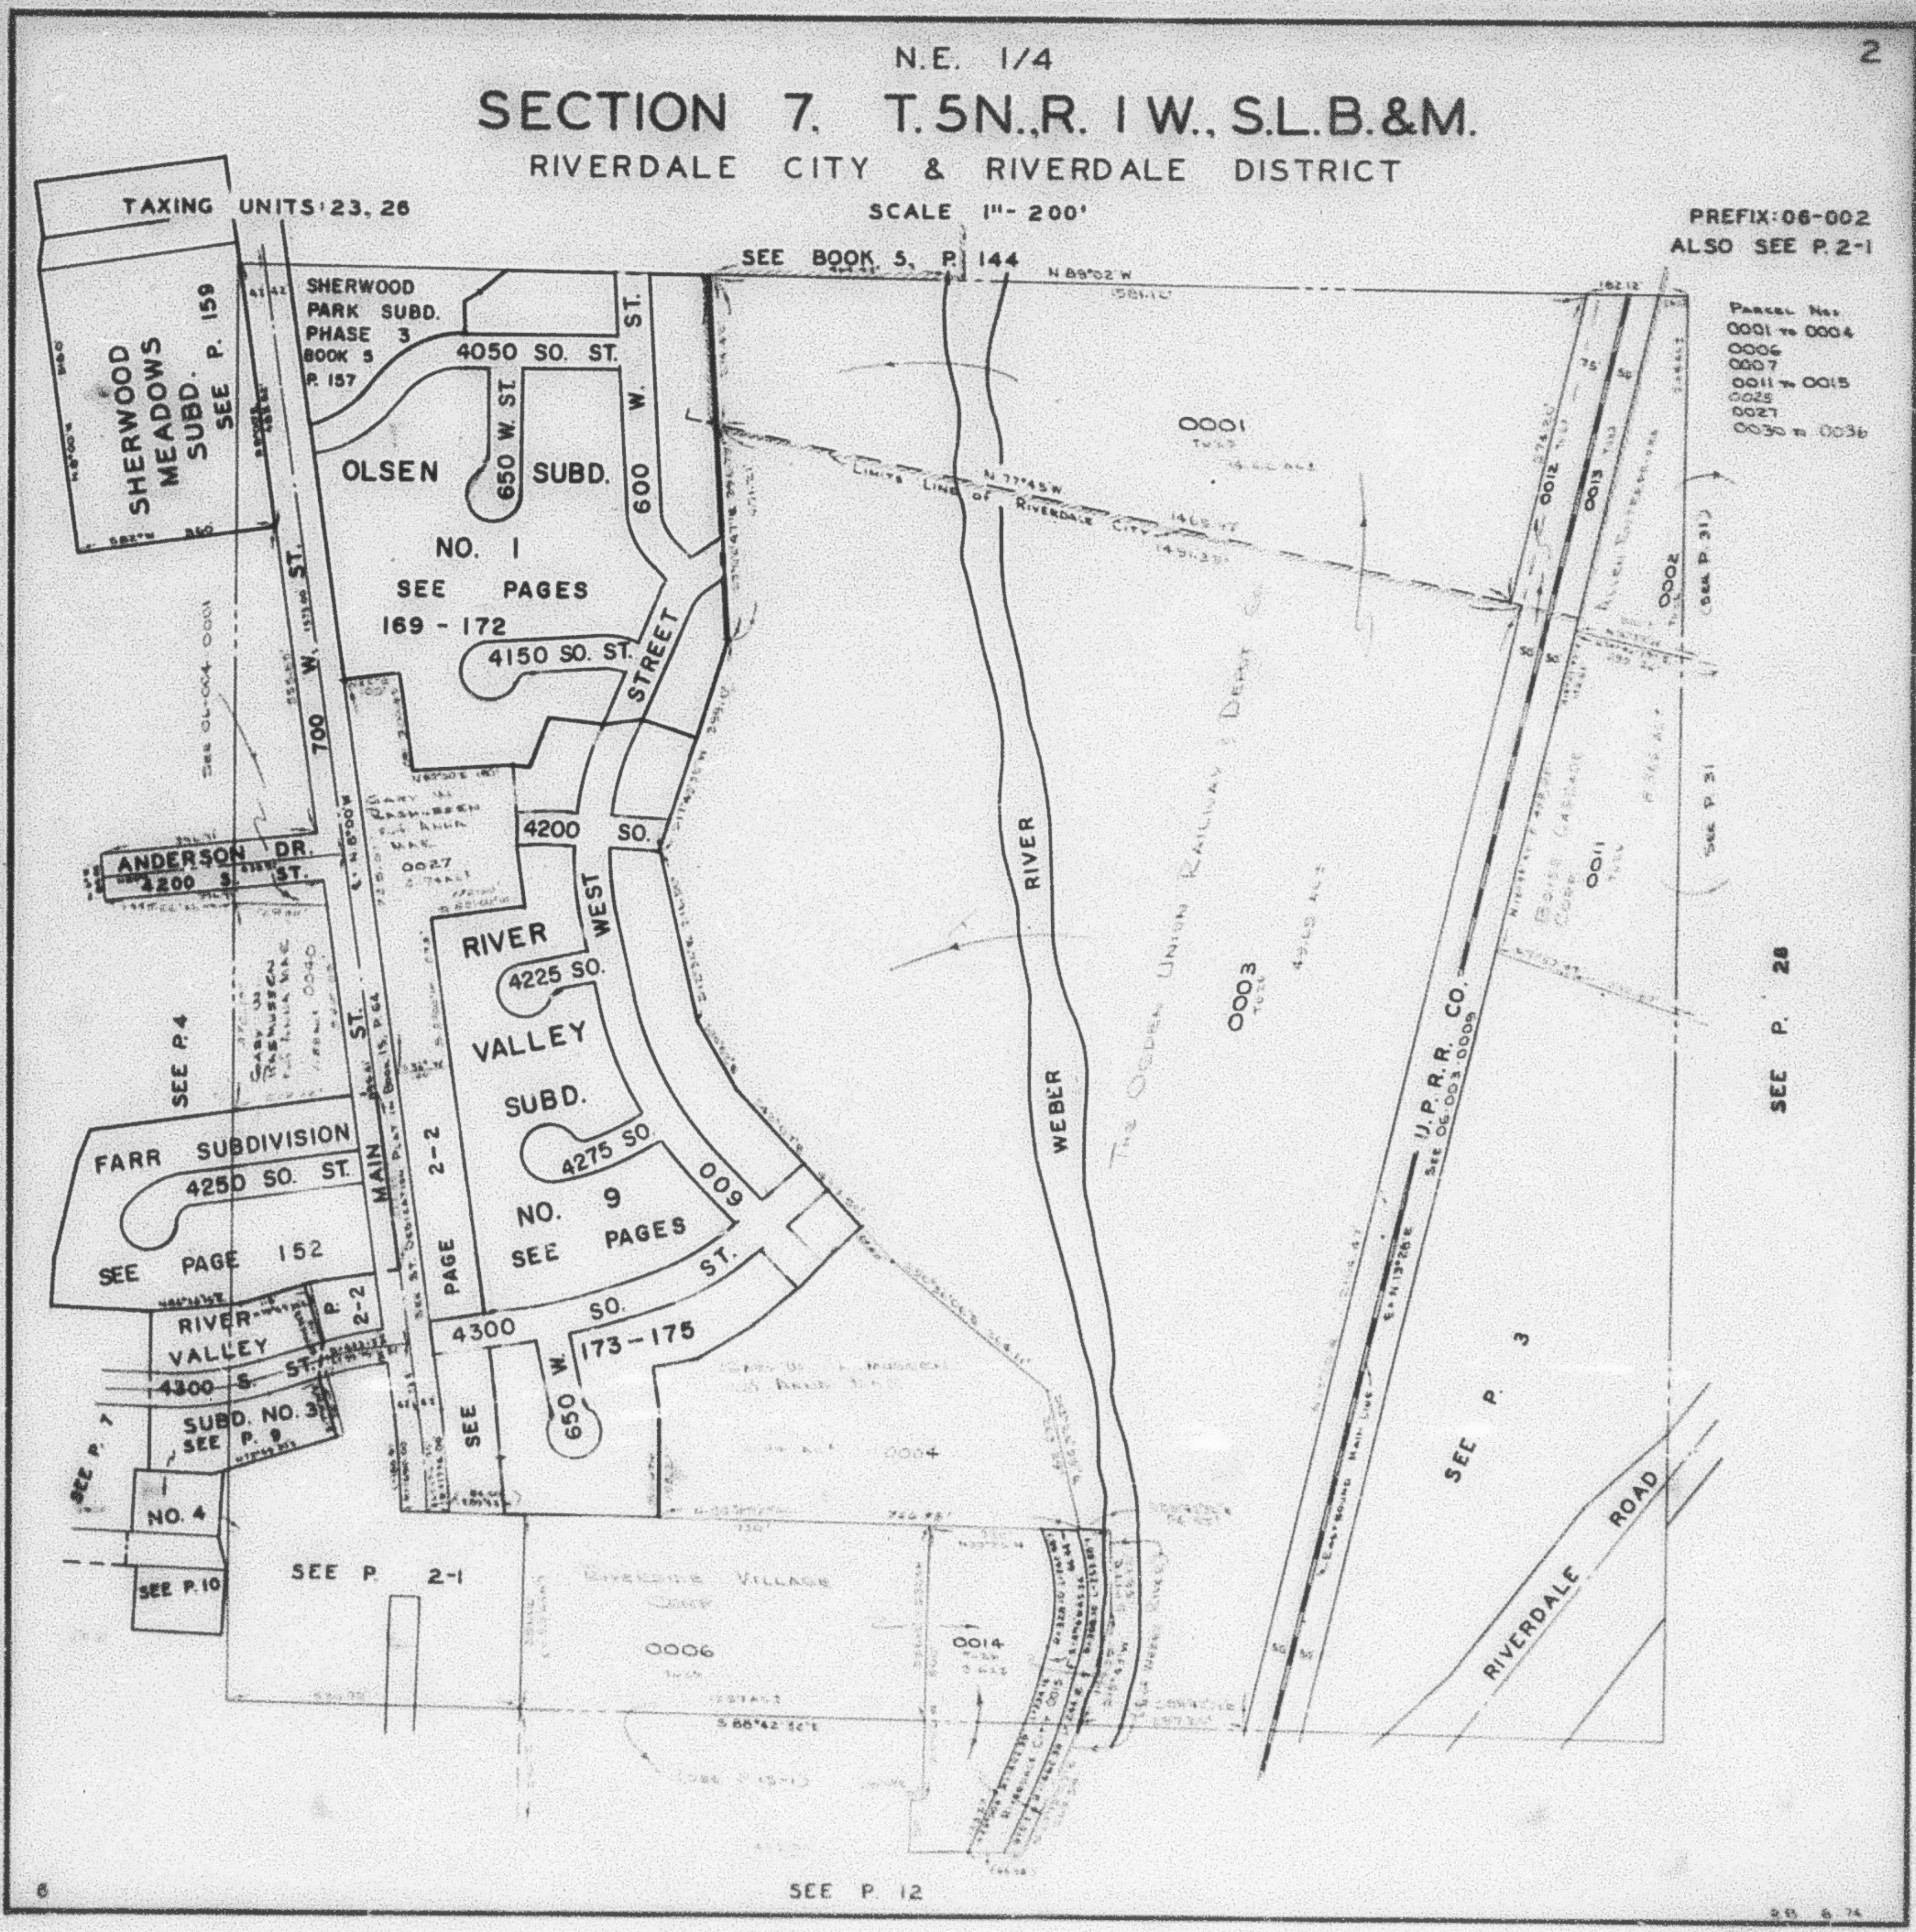

Parcel Nos:
0001 to 0004
0006
0007
0011 to 0015
0025
0027
0030 to 0036

SEE P. 28

SEE P. 12

SEE P. 3

SEE P. 4

SEE P. 1

SEE P. 10

SEE P. 2-1

SEE PAGE 152

NO. 9
SEE PAGES 173-175

NO. 1
SEE PAGES 169-172

SHERWOOD MEADOWS SUBD.
SEE P. 159

SHERWOOD PARK SUBD.
PHASE 3
BOOK 5
P. 157

OLSEN SUBD.

ANDERSON DR.
4200 S. ST.

FARR SUBDIVISION
4250 SO. ST.

RIVER VALLEY SUBD.
4300 S. ST.

SUBD. NO. 3
SEE P. 9

NO. 4

RIVER VALLEY SUBD.

NO. 9
SEE PAGES 173-175

NO. 1

SEE PAGES 169-172

4150 SO. ST.

4200 SO. ST.

4225 SO. ST.

4275 SO. ST.

4300 SO. ST.

650 W. ST.

600 W. ST.

4050 SO. ST.

700 W. ST.

MAIN ST.

WEBER RIVER

U.P.R.R. CO.

RIVERDALE ROAD