


PART OF WEST HALF OF SECTION 7, T.5N. R.1W., S.L.B. & M.
RIVER VALLEY SUBDIVISION NO. 1
LOTS 7-17, 28-45, 68

IN RIVERDALE CITY
SCALE 1" = 60'

TAXING UNIT: 26

CERTAIN OLD EASEMENTS
VACATED: SEE 690-40
CERTAIN NEW EASEMENTS
DEDICATED: SEE 690-42

SEE PAGE 4

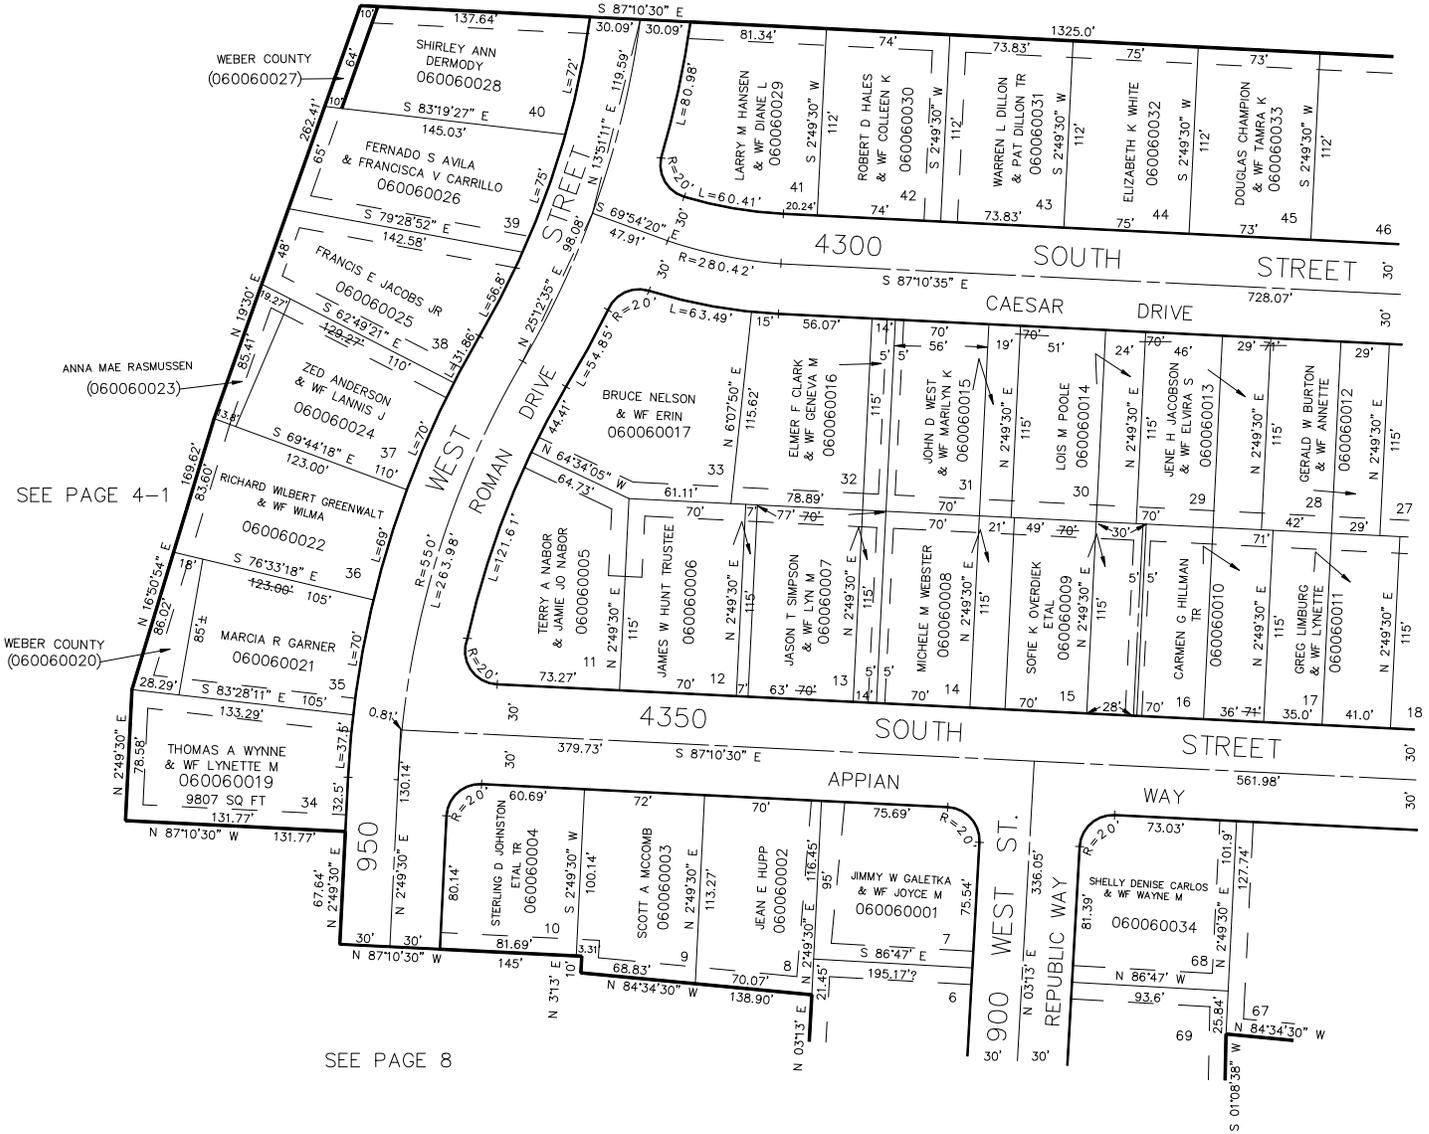

SEE PAGE 8

SEE PAGE 5

SEE PAGE 7

SEE PAGE 4-1

10' UTILITY & DRAINAGE EASEMENTS EACH SIDE OF PROPERTY LINES AS INDICATED BY DASHED LINES EXCEPT AS OTHERWISE SHOWN.

FOR COMPLETE ENG DATA SEE ORIGINAL DEDICATION PLAT IN BOOK 12, PAGE 70 OF RECORDS.