


PART OF WEST HALF OF SECTION 7, T.5N. R.1W., S.L.B. & M.  
**RIVER VALLEY SUBDIVISION NO. 1**  
 LOTS 7-17, 28-45, 68  
 IN RIVERDALE CITY  
 SCALE 1" = 60'

TAXING UNIT: 26

CERTAIN OLD EASEMENTS  
VACATED: SEE 690-40

CERTAIN NEW EASEMENTS  
DEDICATED: SEE 690-42

SEE PAGE 4

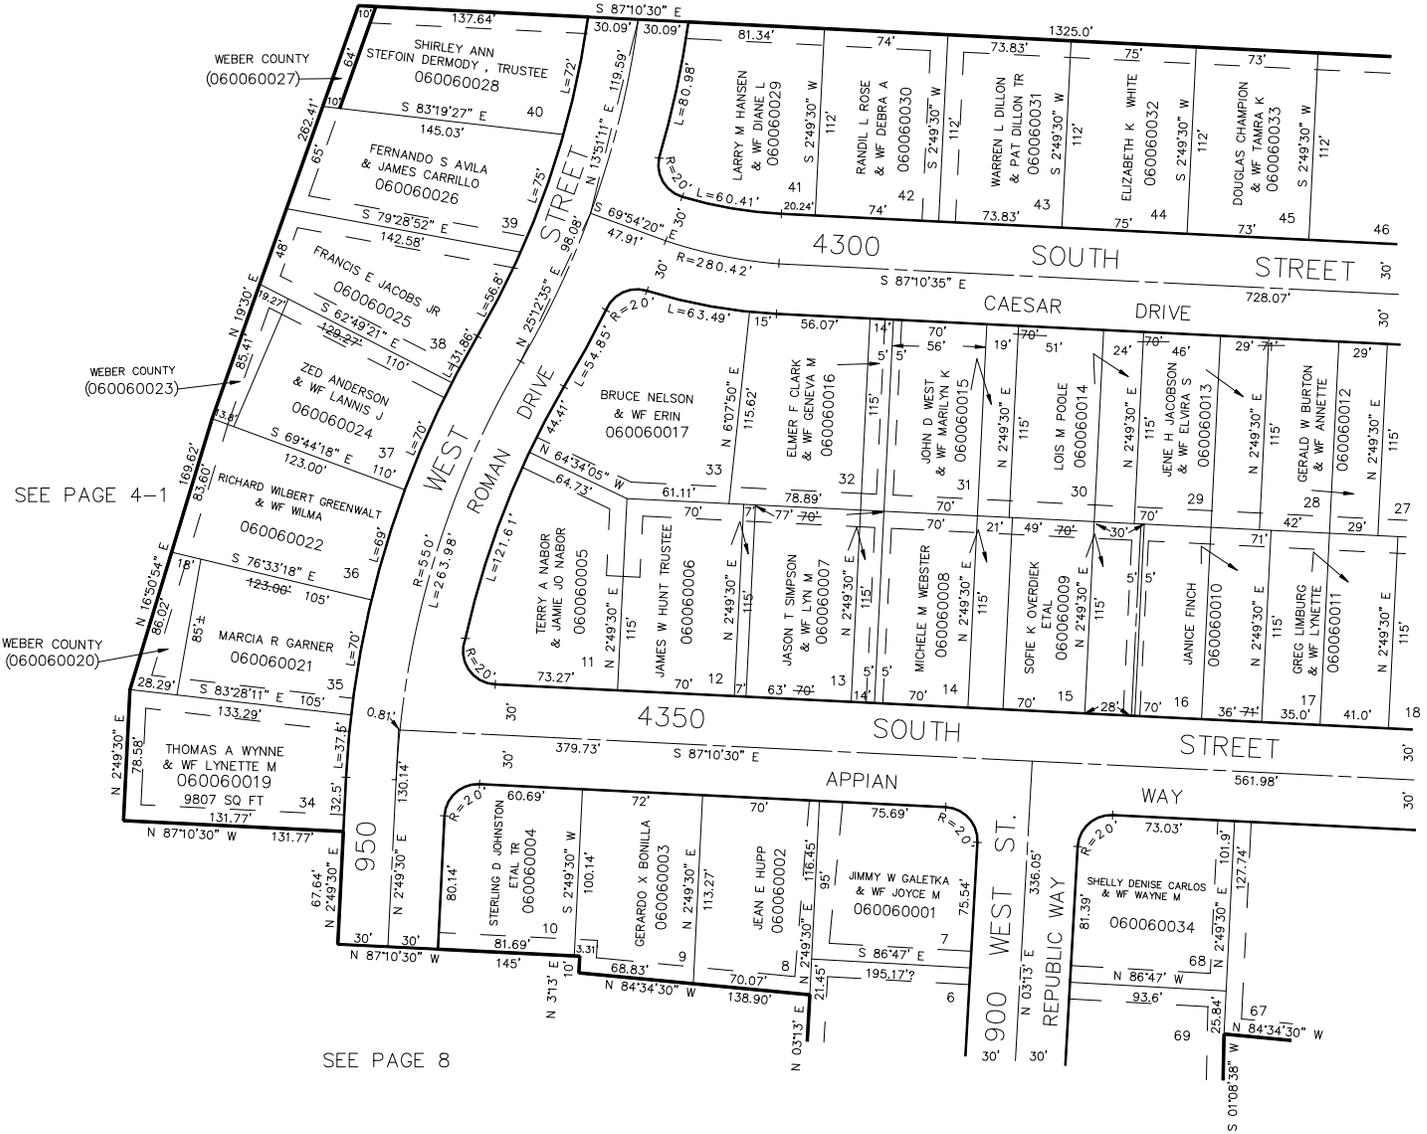

SEE PAGE 7

SEE PAGE 8

SEE PAGE 5

FOR COMPLETE ENG DATA SEE  
ORIGINAL DEDICATION PLAT IN  
BOOK 12, PAGE 70 OF RECORDS.

10' UTILITY & DRAINAGE EASEMENTS EACH  
SIDE OF PROPERTY LINES AS INDICATED  
BY DASHED LINES EXCEPT AS OTHERWISE  
SHOWN.