


PART OF WEST HALF OF SECTION 7, T.5N. R.1W., S.L.B. & M.
RIVER VALLEY SUBDIVISION NO. 1
 LOTS 7-17, 28-45, 68
 IN RIVERDALE CITY
 SCALE 1" = 60'

TAXING UNIT: 26

CERTAIN OLD EASEMENTS
 VACATED: SEE 690-40
 CERTAIN NEW EASEMENTS
 DEDICATED: SEE 690-42

SEE PAGE 4

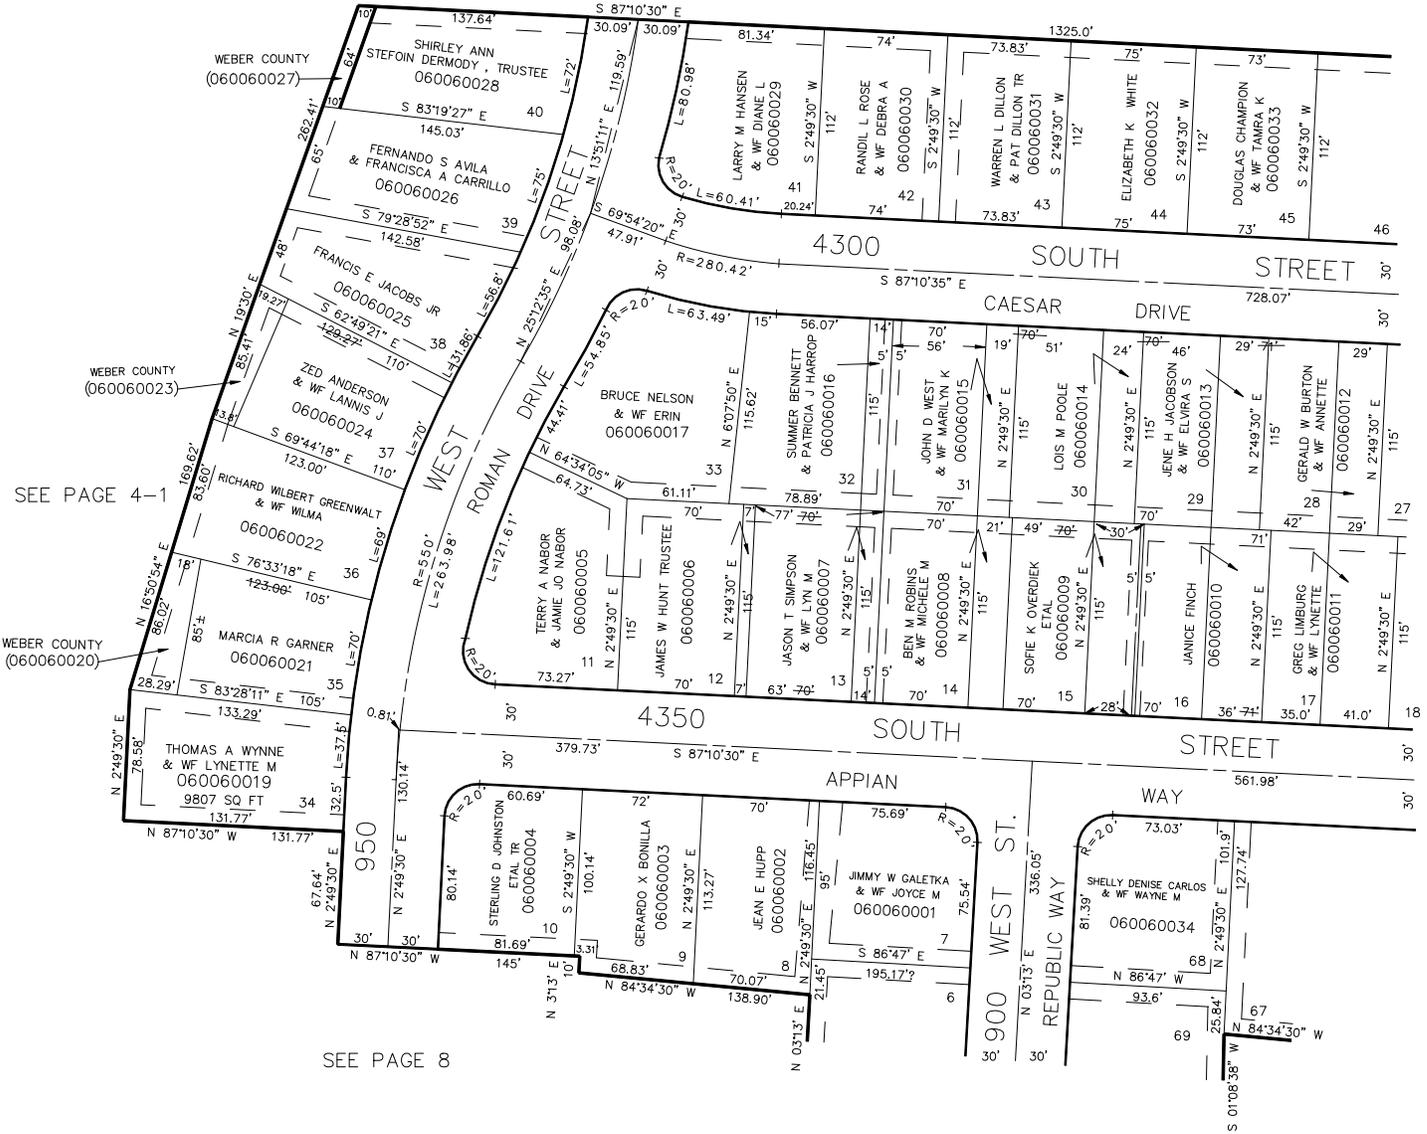

SEE PAGE 8

SEE PAGE 5

SEE PAGE 7

SEE PAGE 4-1

10' UTILITY & DRAINAGE EASEMENTS EACH
 SIDE OF PROPERTY LINES AS INDICATED
 BY DASHED LINES EXCEPT AS OTHERWISE
 SHOWN.

FOR COMPLETE ENG DATA SEE
 ORIGINAL DEDICATION PLAT IN
 BOOK 12, PAGE 70 OF RECORDS.