


PART OF WEST HALF OF SECTION 7, T.5N. R.1W., S.L.B. & M.
RIVER VALLEY SUBDIVISION NO. 1
 LOTS 7-17, 28-45, 68
 IN RIVERDALE CITY
 SCALE 1" = 60'

TAXING UNIT: 26

SEE PAGE 4

CERTAIN OLD EASEMENTS
VACATED: SEE 690-40

CERTAIN NEW EASEMENTS
DEDICATED: SEE 690-42

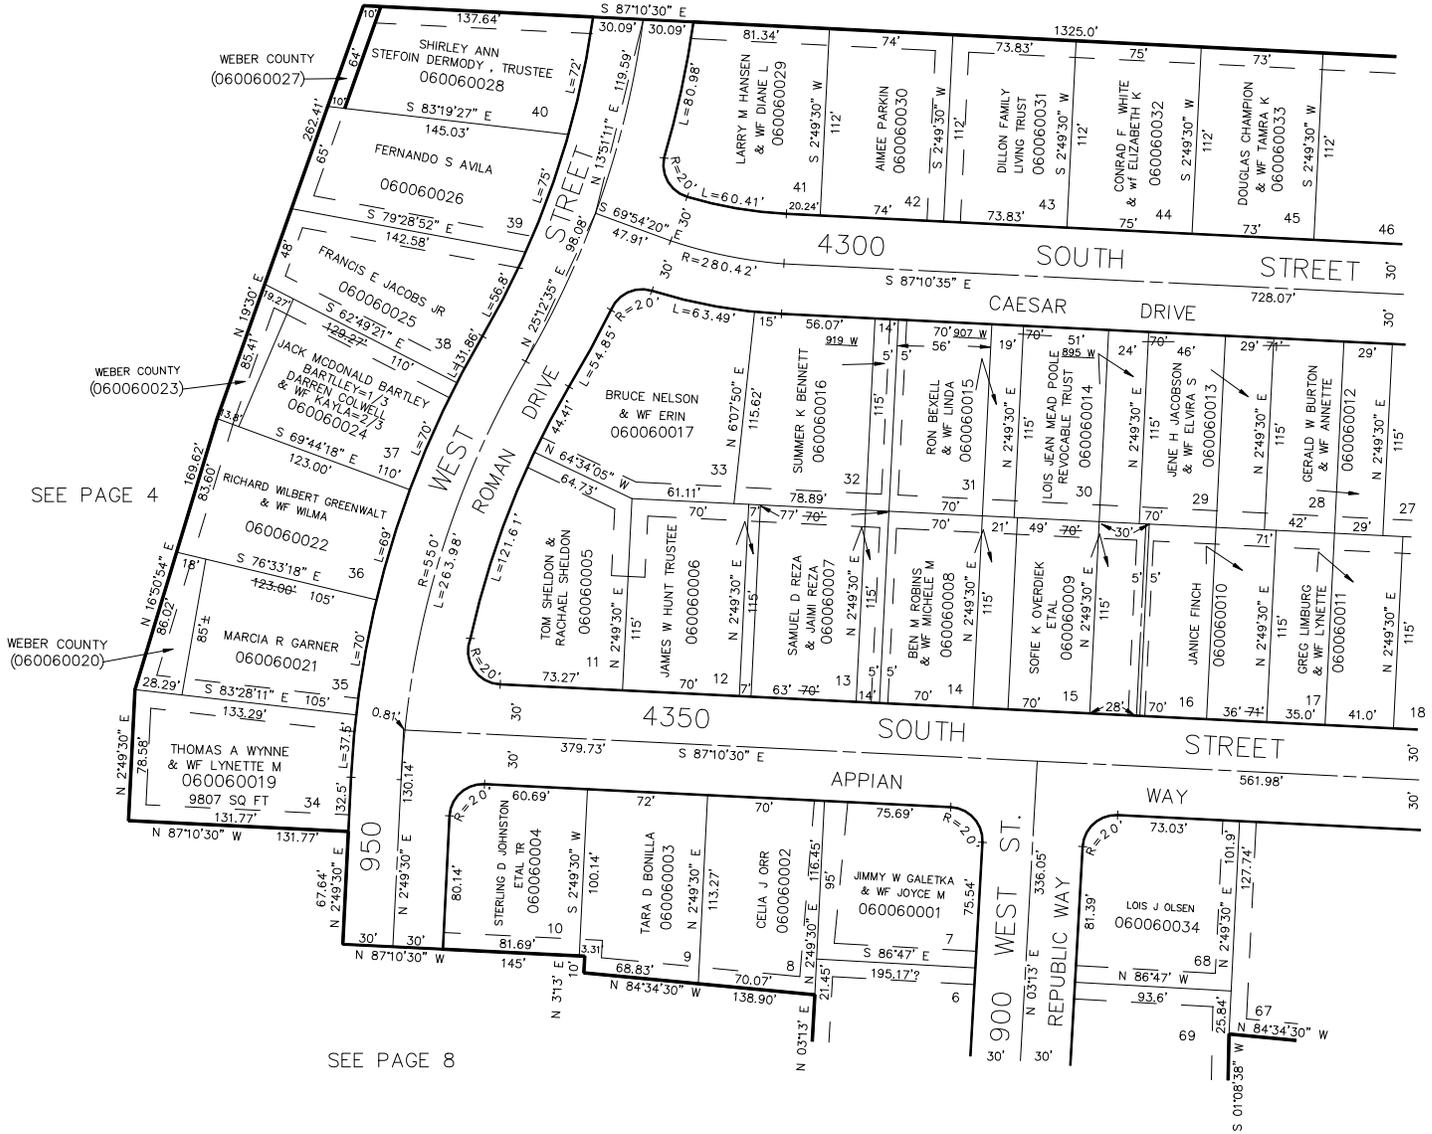

SEE PAGE 4

SEE PAGE 7

SEE PAGE 8

SEE PAGE 5

10' UTILITY & DRAINAGE EASEMENTS EACH
SIDE OF PROPERTY LINES AS INDICATED
BY DASHED LINES EXCEPT AS OTHERWISE
SHOWN.

FOR COMPLETE ENG DATA SEE
ORIGINAL DEDICATION PLAT IN
BOOK 12, PAGE 70 OF RECORDS.