


PART OF WEST HALF OF SECTION 7, T.5N. R.1W., S.L.B. & M.
RIVER VALLEY SUBDIVISION NO. 1
LOTS 7-17, 28-45, 68

IN RIVERDALE CITY
SCALE 1" = 60'

TAXING UNIT: 26

CERTAIN OLD EASEMENTS
VACATED: SEE 690-40
CERTAIN NEW EASEMENTS
DEDICATED: SEE 690-42

SEE PAGE 4

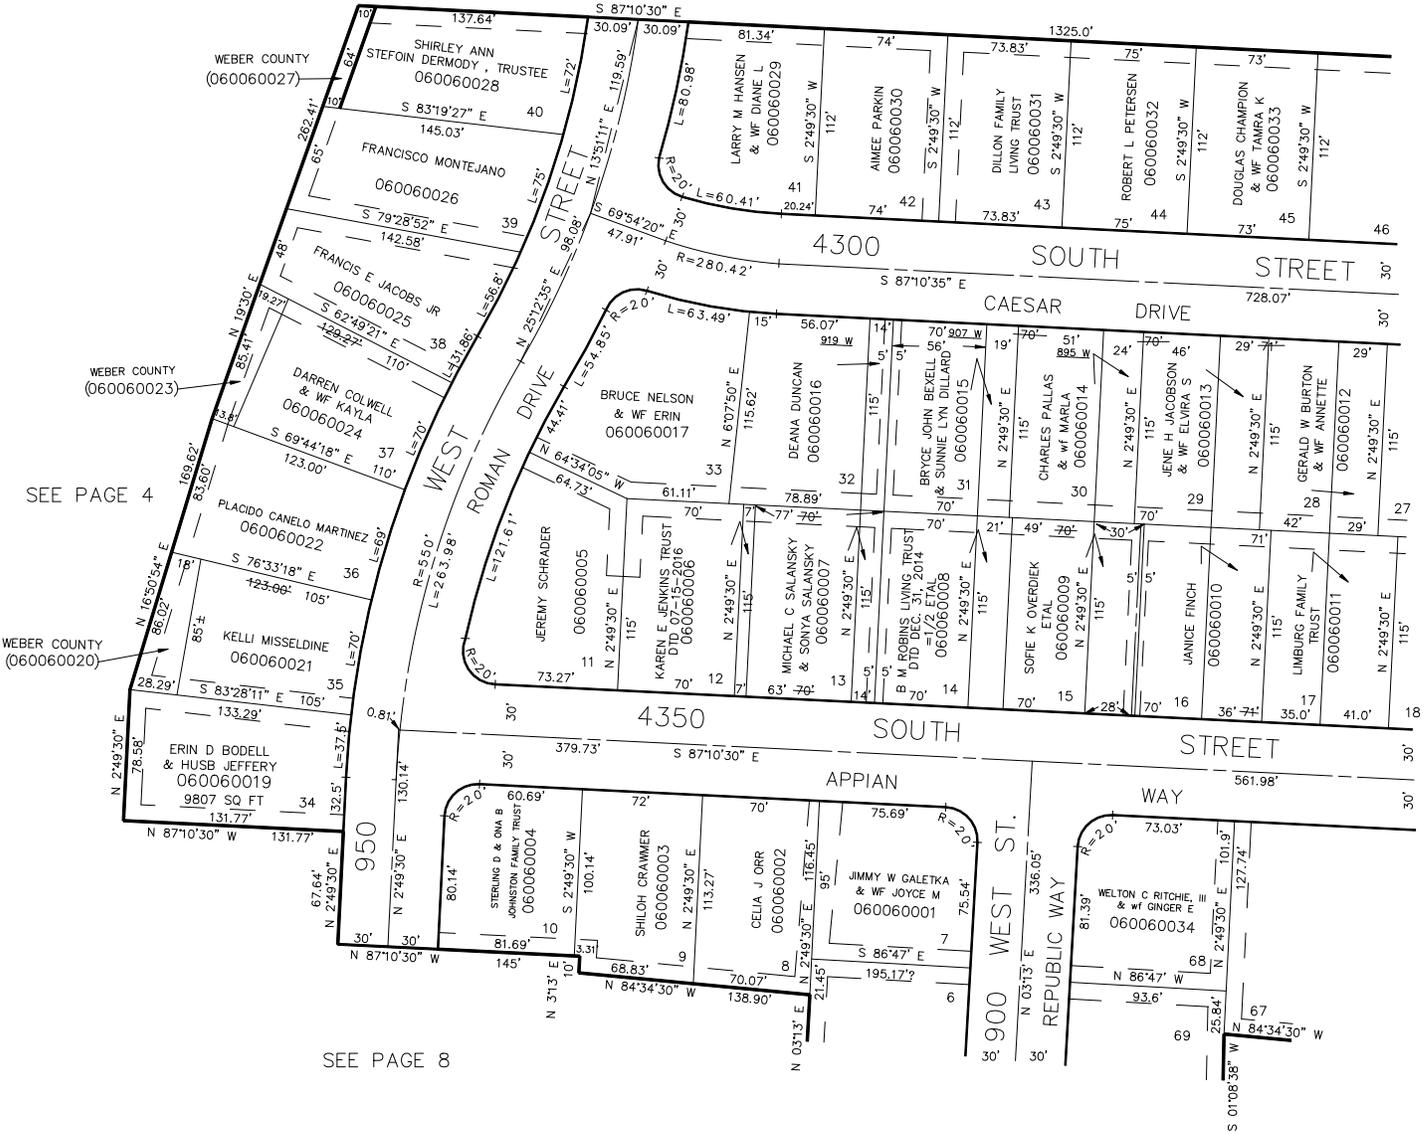

SEE PAGE 8

SEE PAGE 5

SEE PAGE 7

FOR COMPLETE ENG DATA SEE
ORIGINAL DEDICATION PLAT IN
BOOK 12, PAGE 70 OF RECORDS.

10' UTILITY & DRAINAGE EASEMENTS EACH
SIDE OF PROPERTY LINES AS INDICATED
BY DASHED LINES EXCEPT AS OTHERWISE
SHOWN.