

PART OF WEST HALF OF SECTION 7, T.5N., R.1W., S.L.B. & M.
RIVER VALLEY SUBDIVISION NO. 1

LOTS 18-27, 46-67

TAXING UNIT: 26

IN RIVERDALE CITY


PREFIX: 06-007

SCALE 1" = 60'

SEE PAGE 4

CERTAIN OLD EASEMENTS
 VACATED: SEE 690-40

CERTAIN NEW EASEMENTS
 DEDICATED: SEE 690-42.

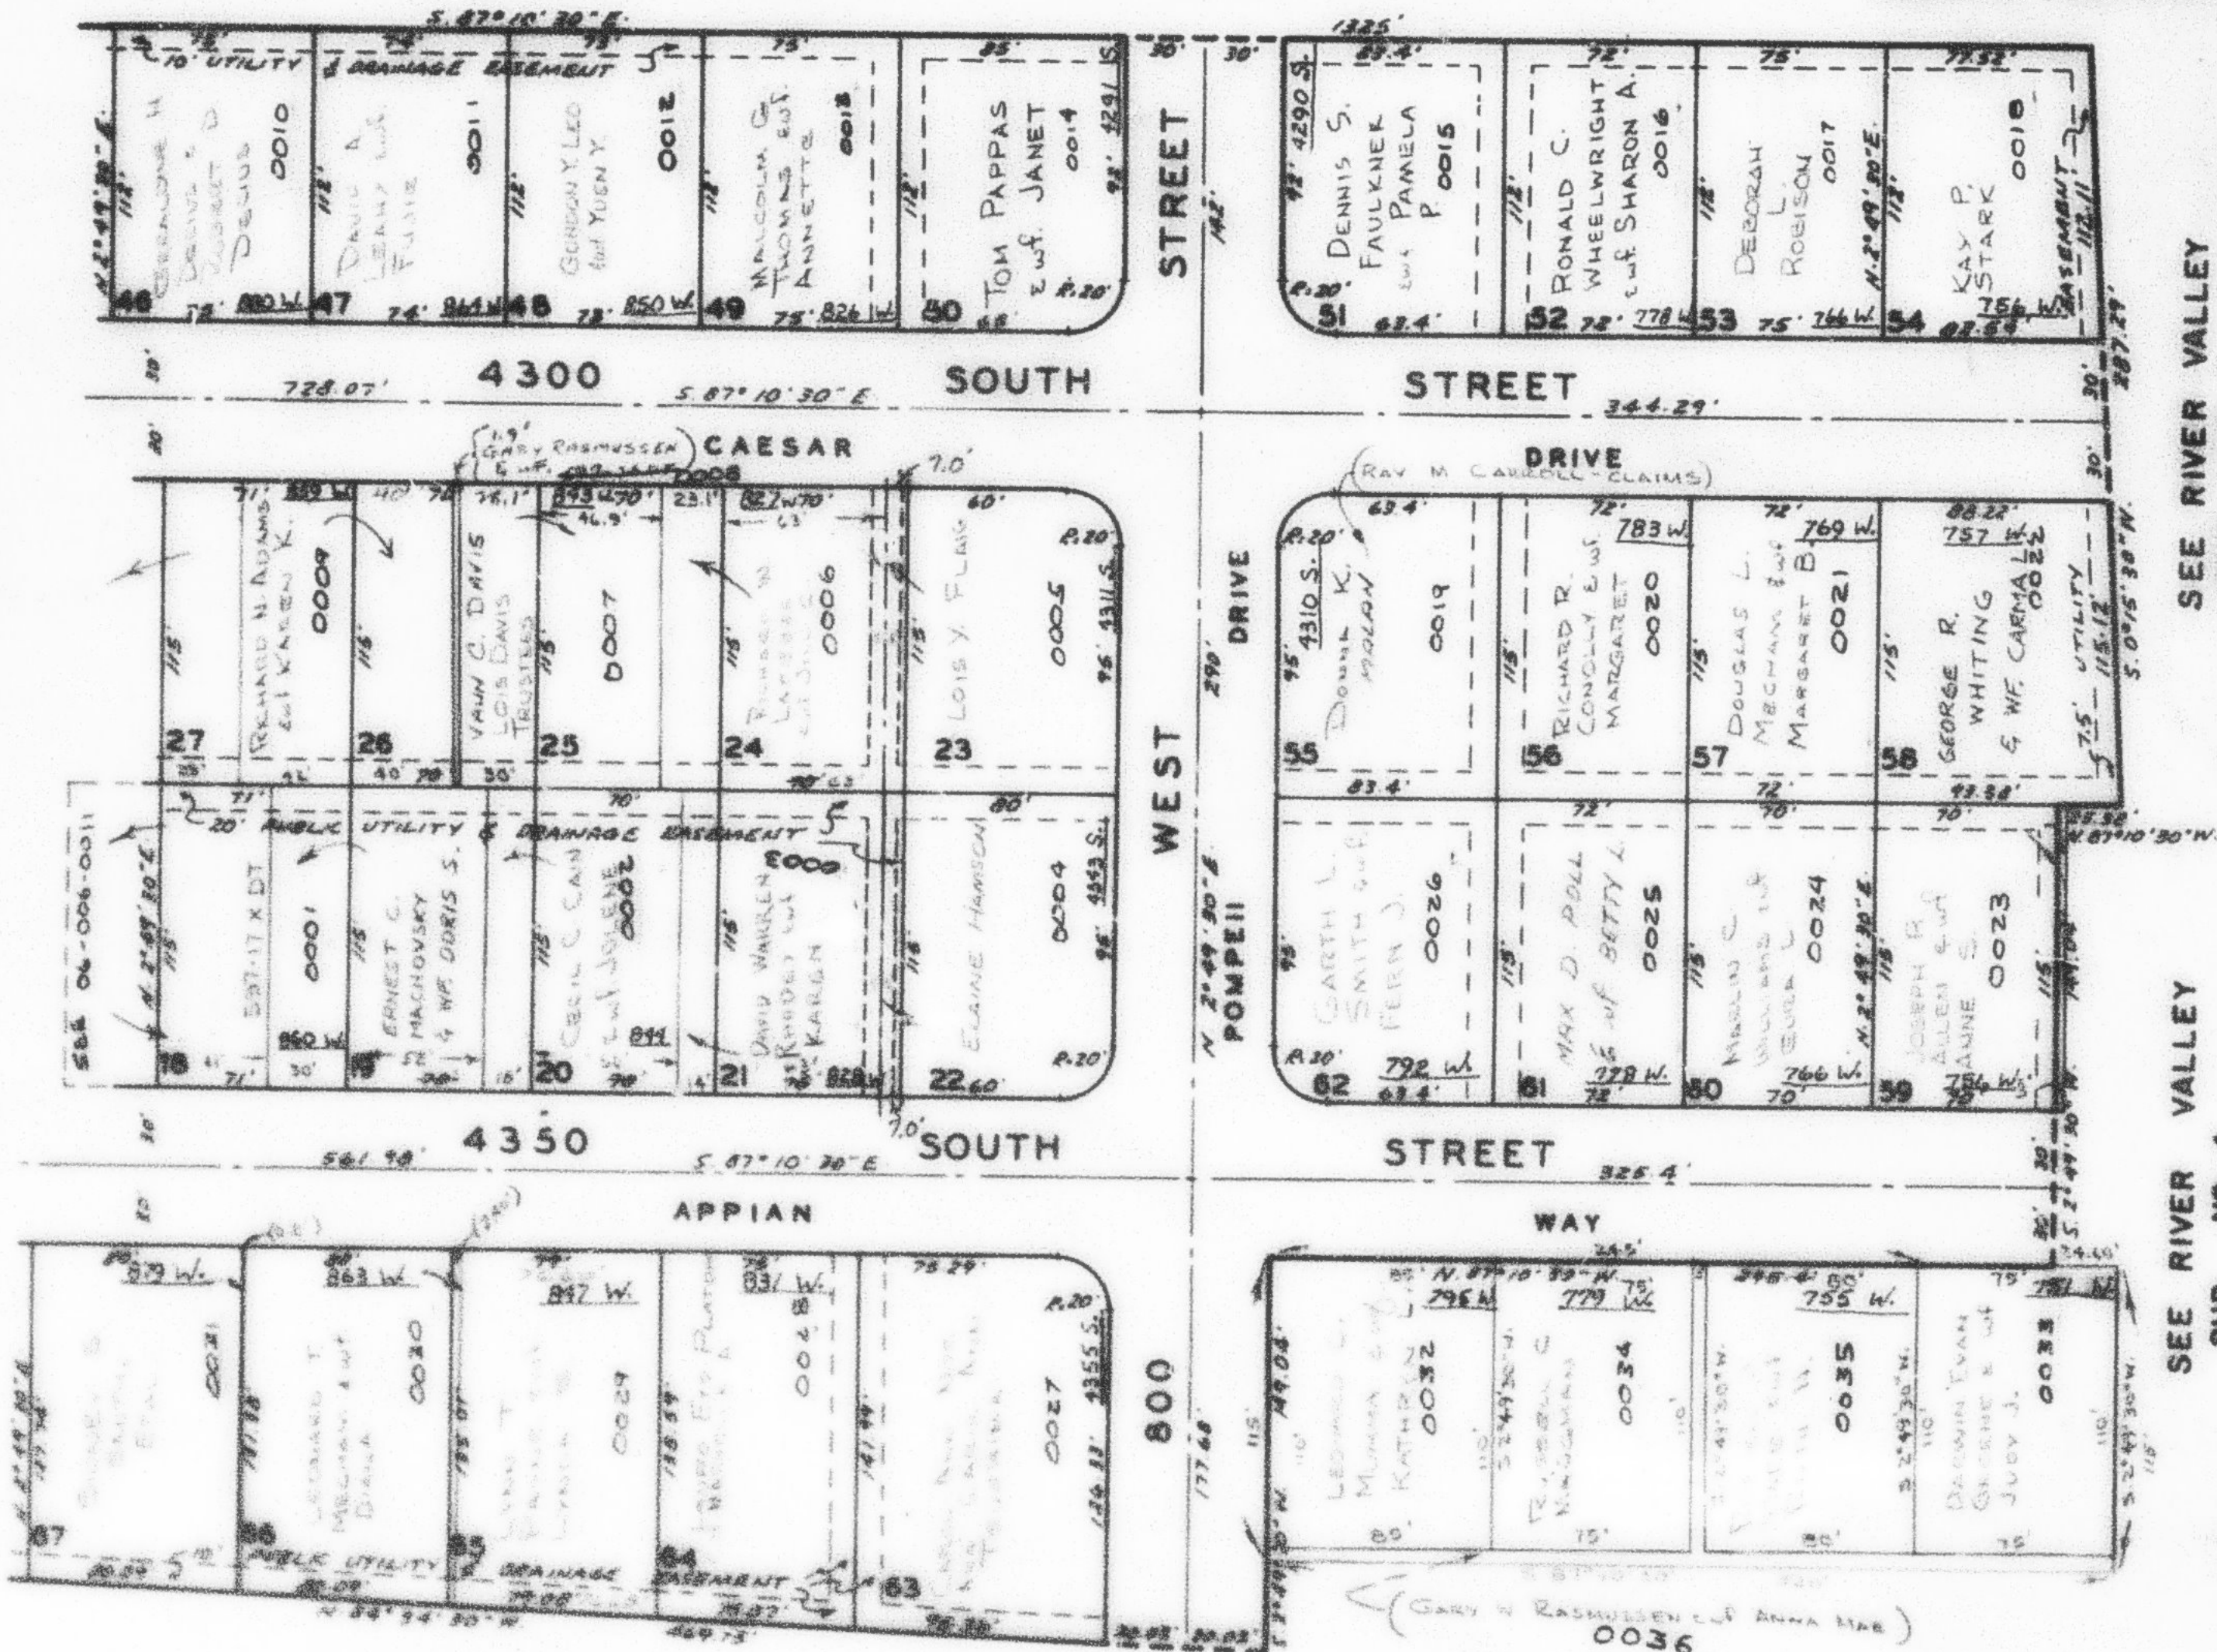

SEE PAGE 6

SEE RIVER VALLEY
 SUB. NO. 3
 PAGE 9

SEE RIVER VALLEY
 SUB. NO. 4
 PAGE 10

SEE PAGE 162

FOR COMPLETE ENGINEERING DATA, SEE ORIGINAL
 PLAT IN BOOK 12, PAGE 70.