

PART OF WEST HALF OF SECTION 7, T.5N., R.1W., S.L.B. & M.
RIVER VALLEY SUBDIVISION NO.1

LOTS 18-27, 46-67

IN RIVERDALE CITY


TAXING UNIT: 26

PREFIX: 06-007

SCALE 1" = 60'

SEE PAGE 4

CERTAIN OLD EASEMENTS
VACATED: SEE 690-40
CERTAIN NEW EASEMENTS
DEDICATED - SEE 690-42.

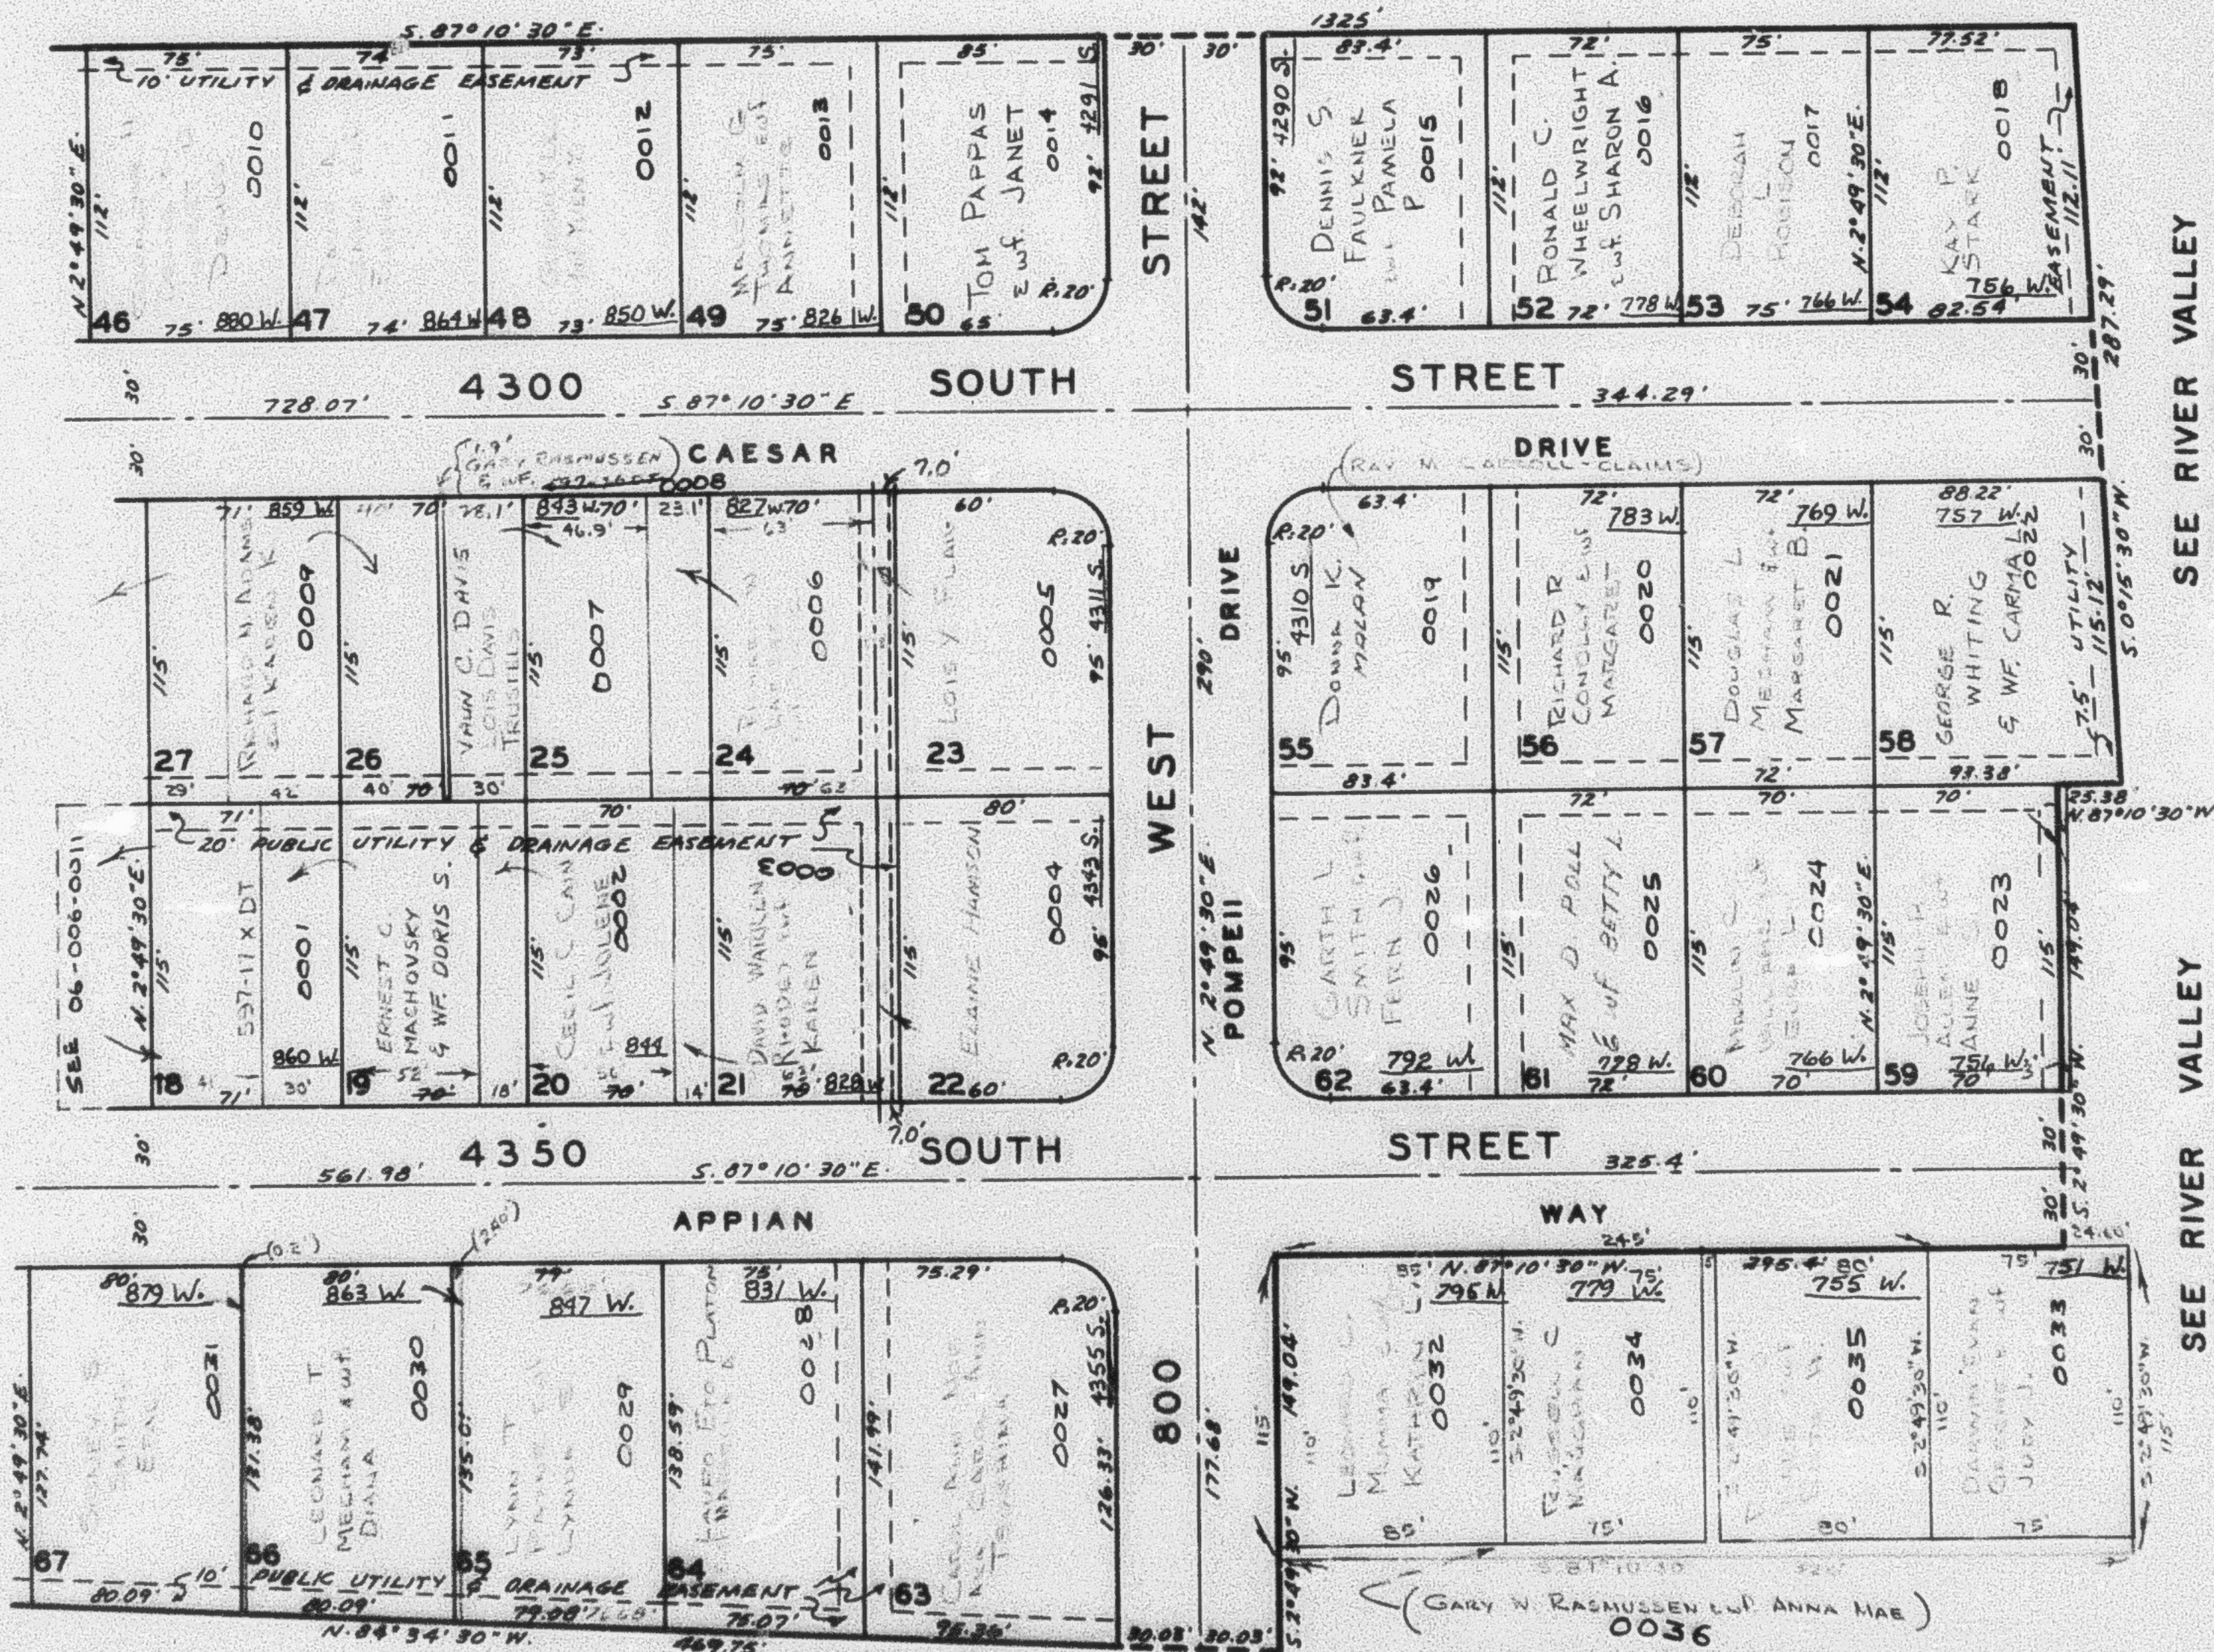

SEE PAGE
6

SEE RIVER VALLEY
SUB. NO. 3
PAGE 9

SEE RIVER VALLEY
SUB. NO. 4
PAGE 10

SEE PAGE 162

FOR COMPLETE ENGINEERING DATA, SEE ORIGINAL
PLAT IN BOOK 12, PAGE 70.