

PART OF WEST HALF OF SECTION 7, T.5N., R.1W., S.L.B. & M.

RIVER VALLEY SUBDIVISION NO. 1

LOTS 13-27, 46-67

TAXING UNIT: 26

IN RIVERDALE CITY


PREFIX: 06-007

SCALE 1" = 60'

SEE PAGE 4

CERTAIN OLD EASEMENTS
VACATED: SEE 690-40

CERTAIN NEW EASEMENTS
DEDICATED: SEE 690-42

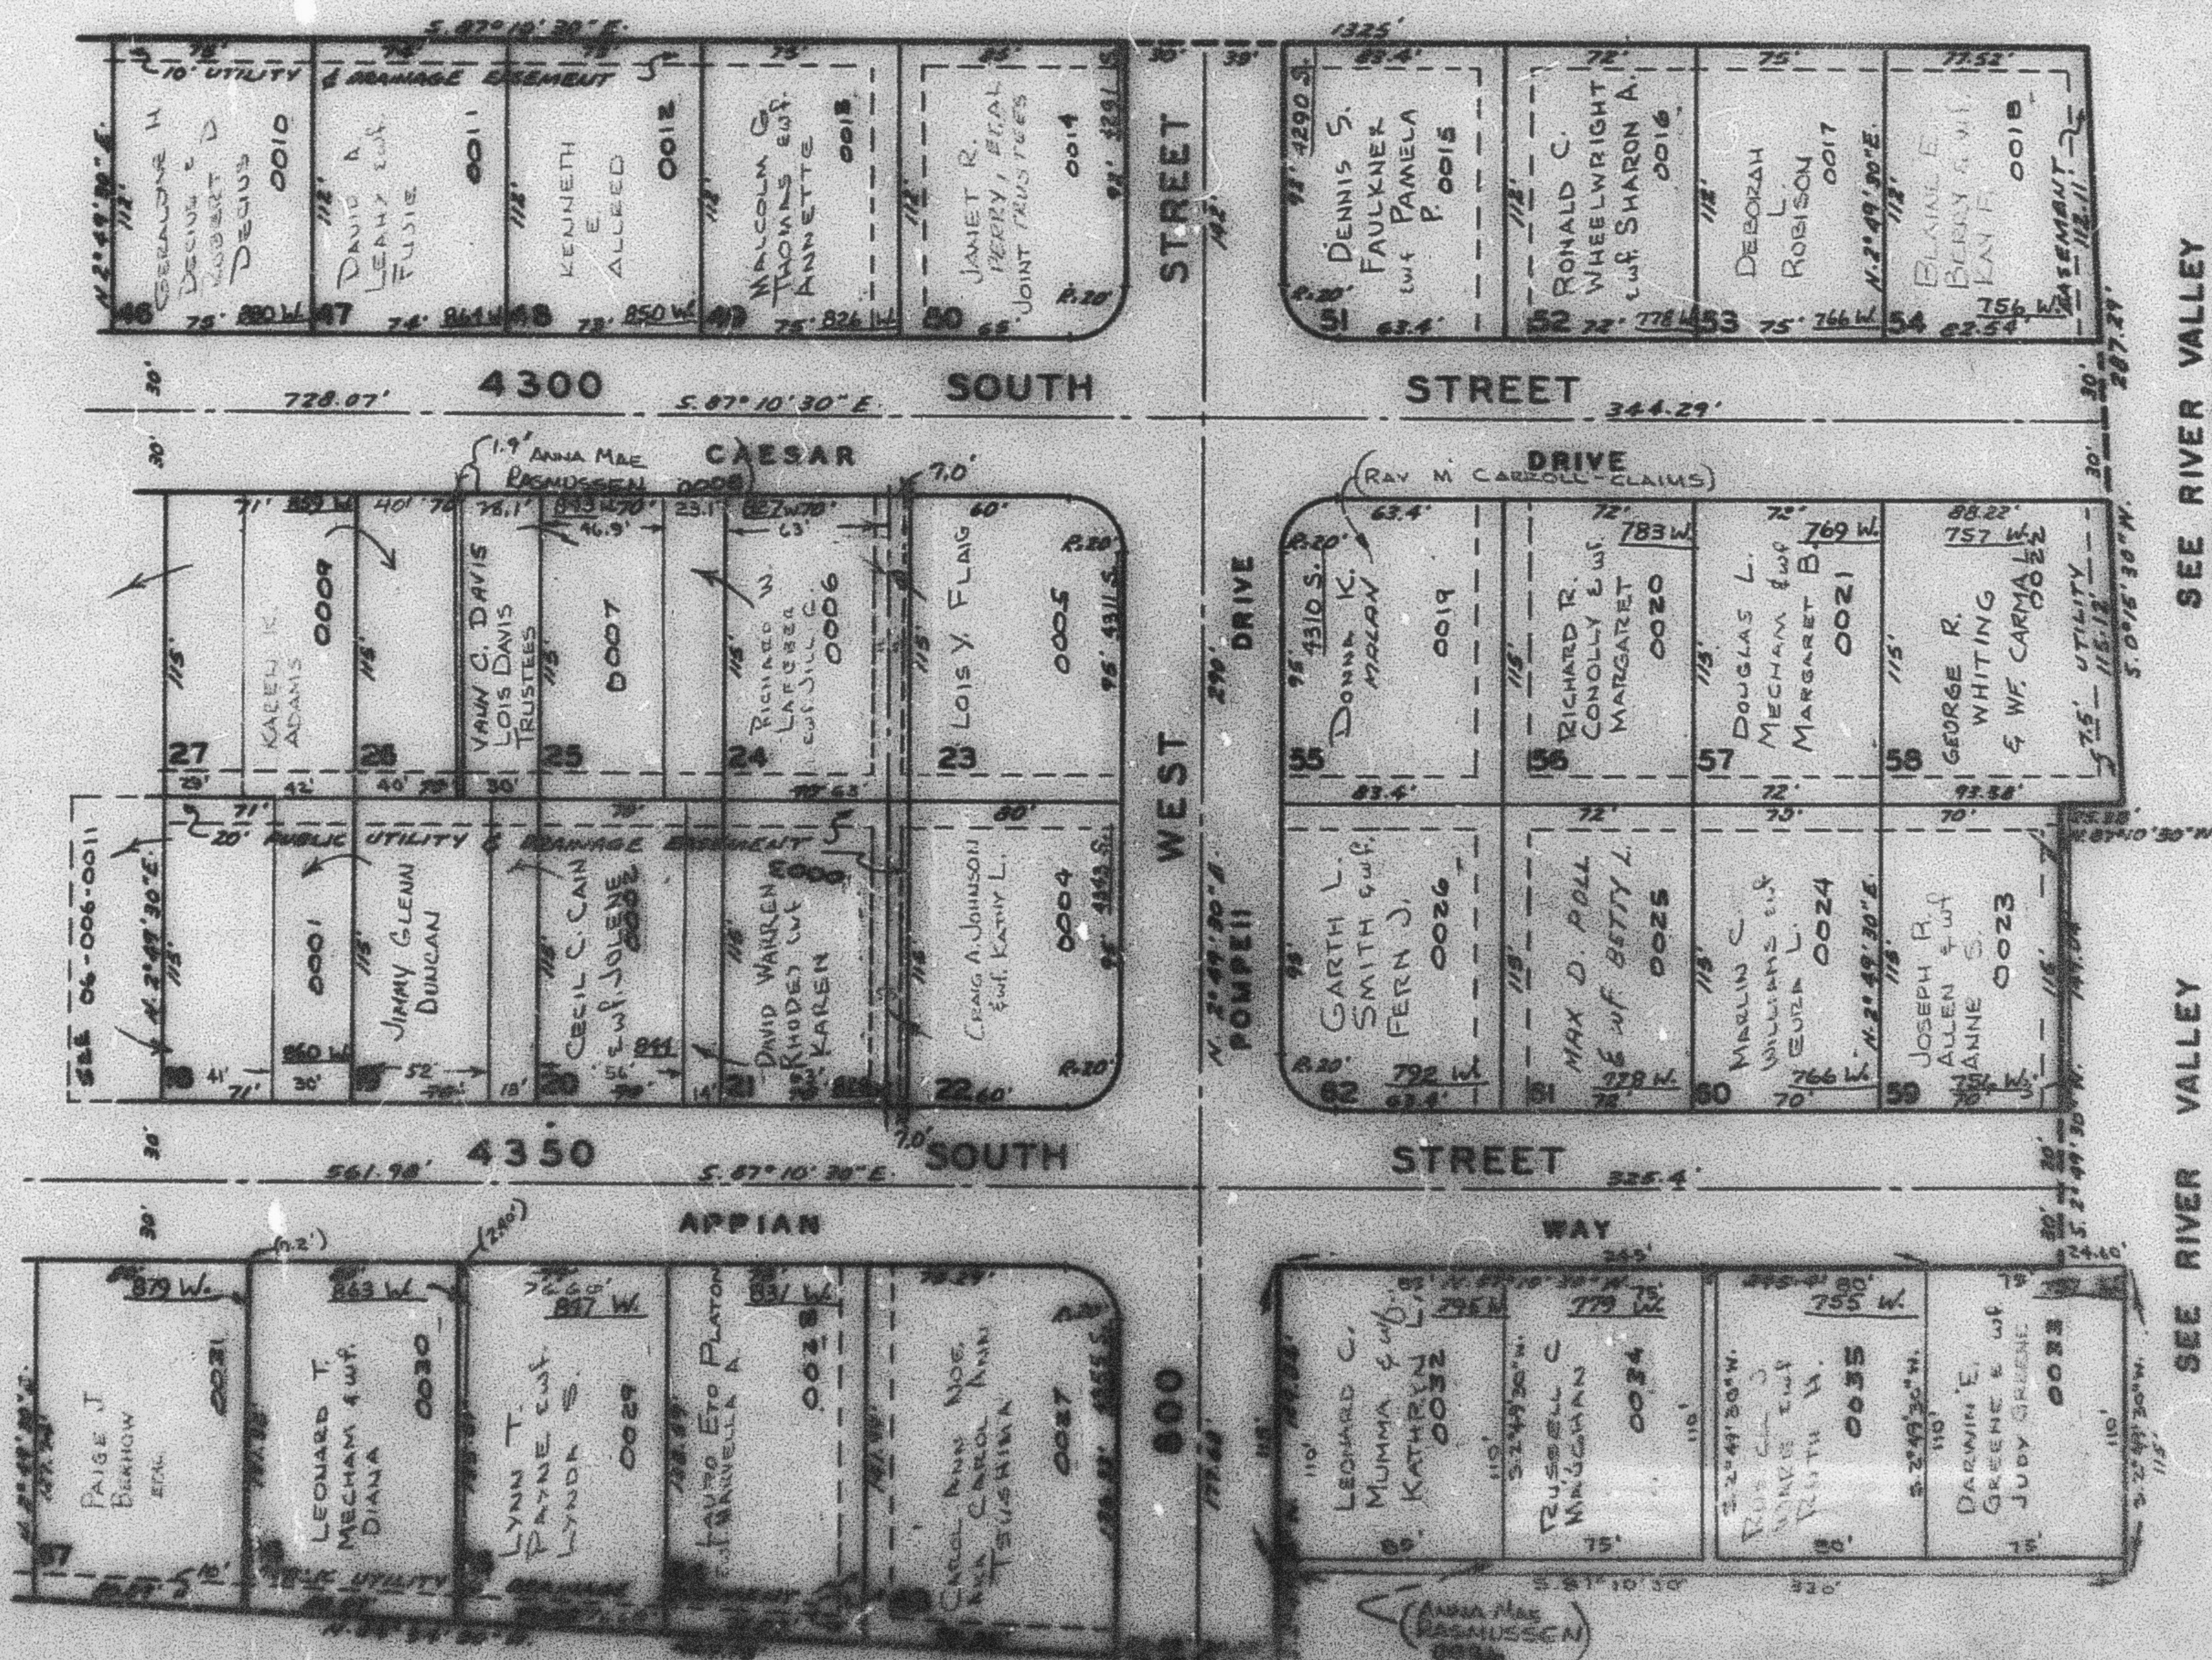

SEE PAGE

6

SEE RIVER VALLEY
SUB. NO. 3
PAGE 9

SEE PAGE
10

SEE RIVER VALLEY
SUB. NO. 4

SEE PAGE 102

FOR COMPLETE ENGINEERING DATA, SEE ORIGINAL
PLAT IN BOOK 12, PAGE 70.