

PART OF WEST HALF OF SECTION 7, T.5N., R.1W., S.L.B. & M.
RIVER VALLEY SUBDIVISION NO. 1

LOTS 18-27, 46-67

TAXING UNIT: 26

IN RIVERDALE CITY

SCALE 1" = 60'

SEE PAGE 4

CERTAIN OLD EASEMENTS
 VACATED: SEE 690-40

CERTAIN NEW EASEMENTS
 DEDICATED: SEE 690-42


SEE PAGE 6

SEE PAGE 9

SEE PAGE 10

SEE PAGE 162

FOR COMPLETE ENG DATA SEE
 ORIGINAL DEDICATION PLAT IN
 BOOK 12, PAGE 70 OF RECORDS.

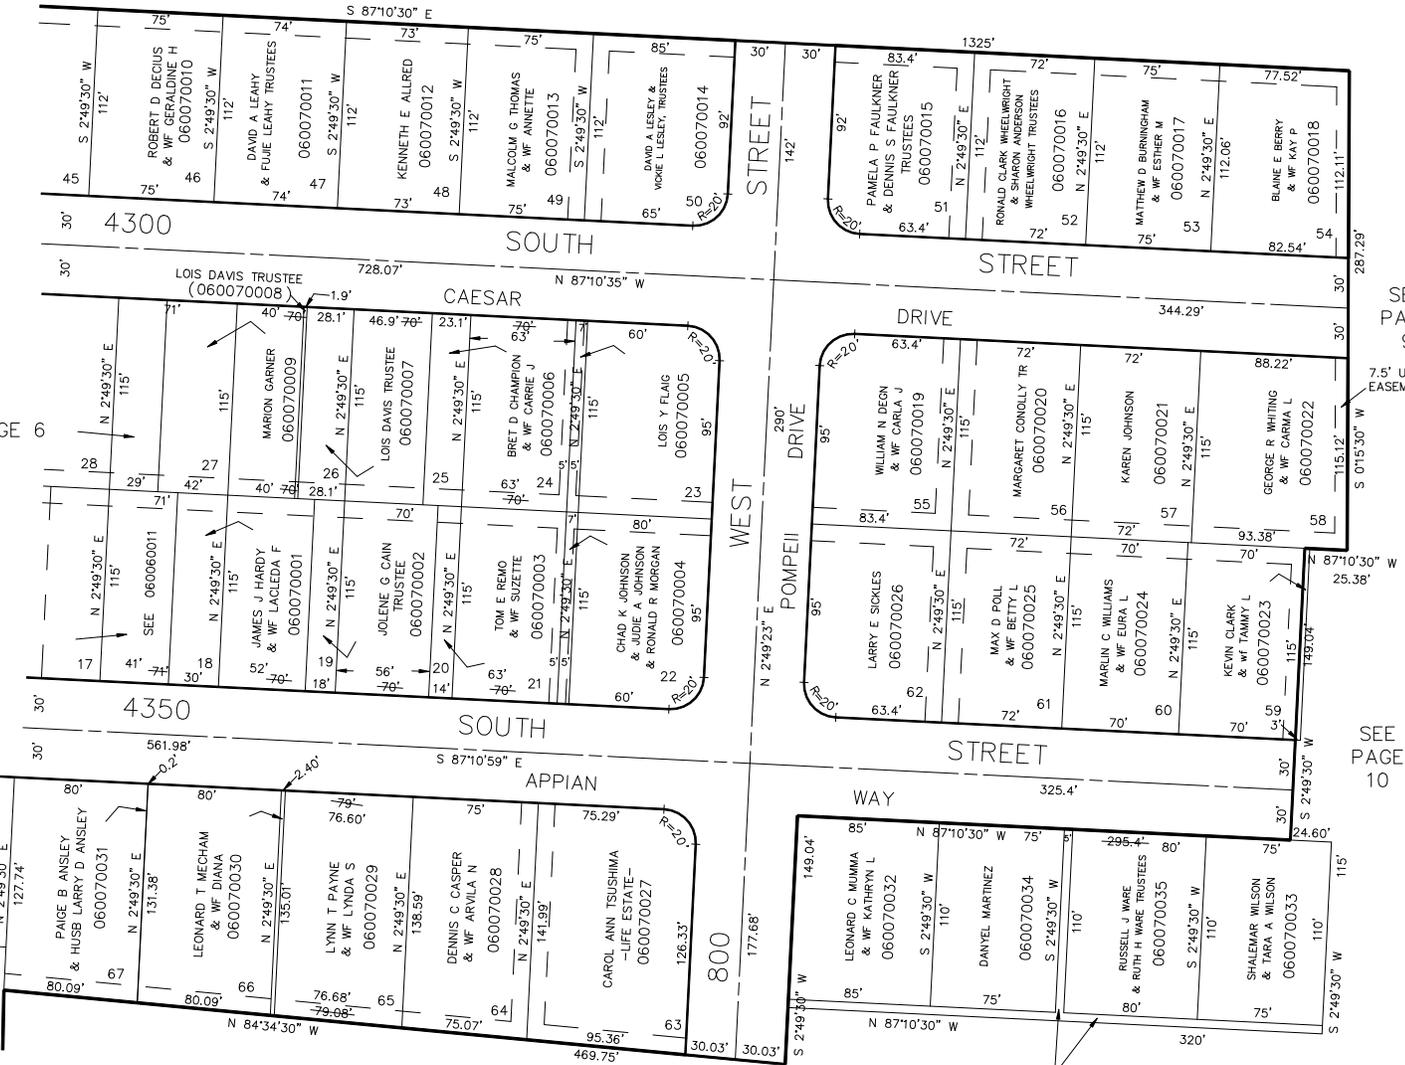

10' UTILITY & DRAINAGE EASEMENTS EACH
 SIDE OF PROPERTY LINES AS INDICATED
 BY DASHED LINES EXCEPT AS OTHERWISE
 SHOWN.