

PART OF WEST HALF OF SECTION 7, T.5N., R.1W., S.L.B. & M.  
**RIVER VALLEY SUBDIVISION NO. 1**

LOTS 18-27, 46-67

TAXING UNIT: 26


IN RIVERDALE CITY

SCALE 1" = 60'

SEE PAGE 4

CERTAIN OLD EASEMENTS  
 VACATED: SEE 690-40

CERTAIN NEW EASEMENTS  
 DEDICATED: SEE 690-42

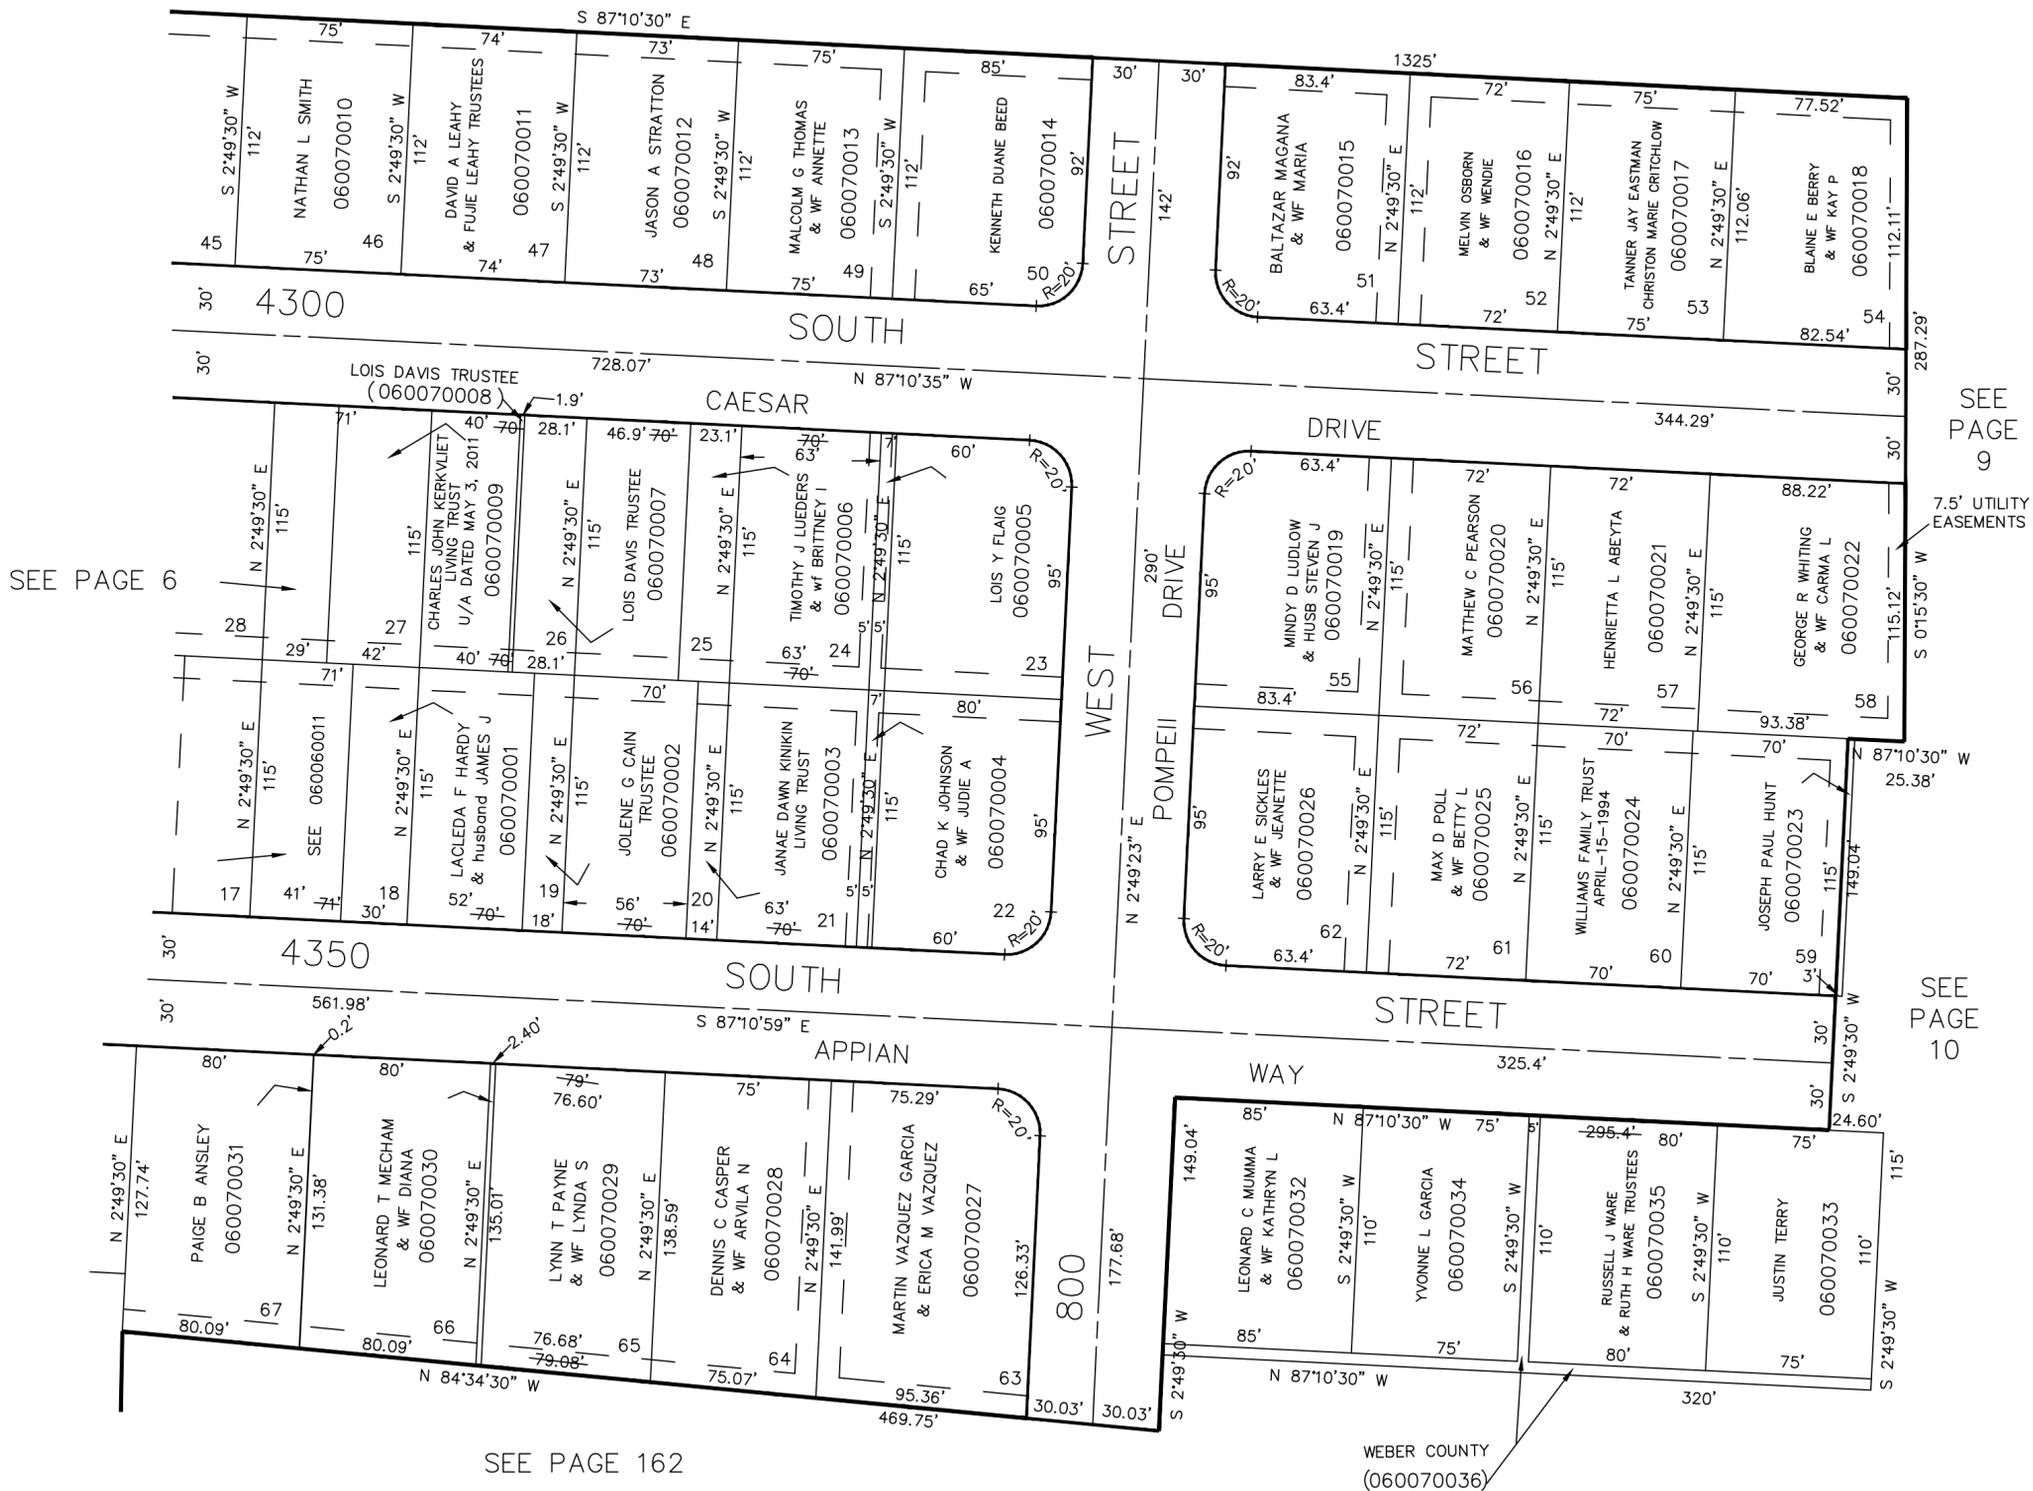

SEE PAGE 6

SEE PAGE 9

7.5' UTILITY EASEMENTS

SEE PAGE 10

SEE PAGE 162

WEBER COUNTY  
 (060070036)

10' UTILITY & DRAINAGE EASEMENTS EACH  
 SIDE OF PROPERTY LINES AS INDICATED  
 BY DASHED LINES EXCEPT AS OTHERWISE  
 SHOWN.

FOR COMPLETE ENG DATA SEE  
 ORIGINAL DEDICATION PLAT IN  
 BOOK 12, PAGE 70 OF RECORDS.