

PART OF WEST 1/2 OF SECTION 7, T.5 N., R.1 W., S.L.B.&M.
WEN-DALE PARK SUBDIVISION NO. 1
 IN RIVERDALE CITY

TAXING UNIT: 26

PREFIX: 06-011

SCALE 1" = 60'

CENTRAL WEBER SEWER IMPROVEMENT DISTRICT

SEE PAGE 126


SEE PAGES
 137, 138

SEE PAGE
 135

SEE BOOK
 8
 PAGE 96

SEE PAGE
 4 - 1

PLACE OF BEGINNING
 WEST 1/4 CORNER
 SECTION 7, T.5 N., R.1 W.,
 S.L.B.&M.
 (BRASS CAP MONUMENT)

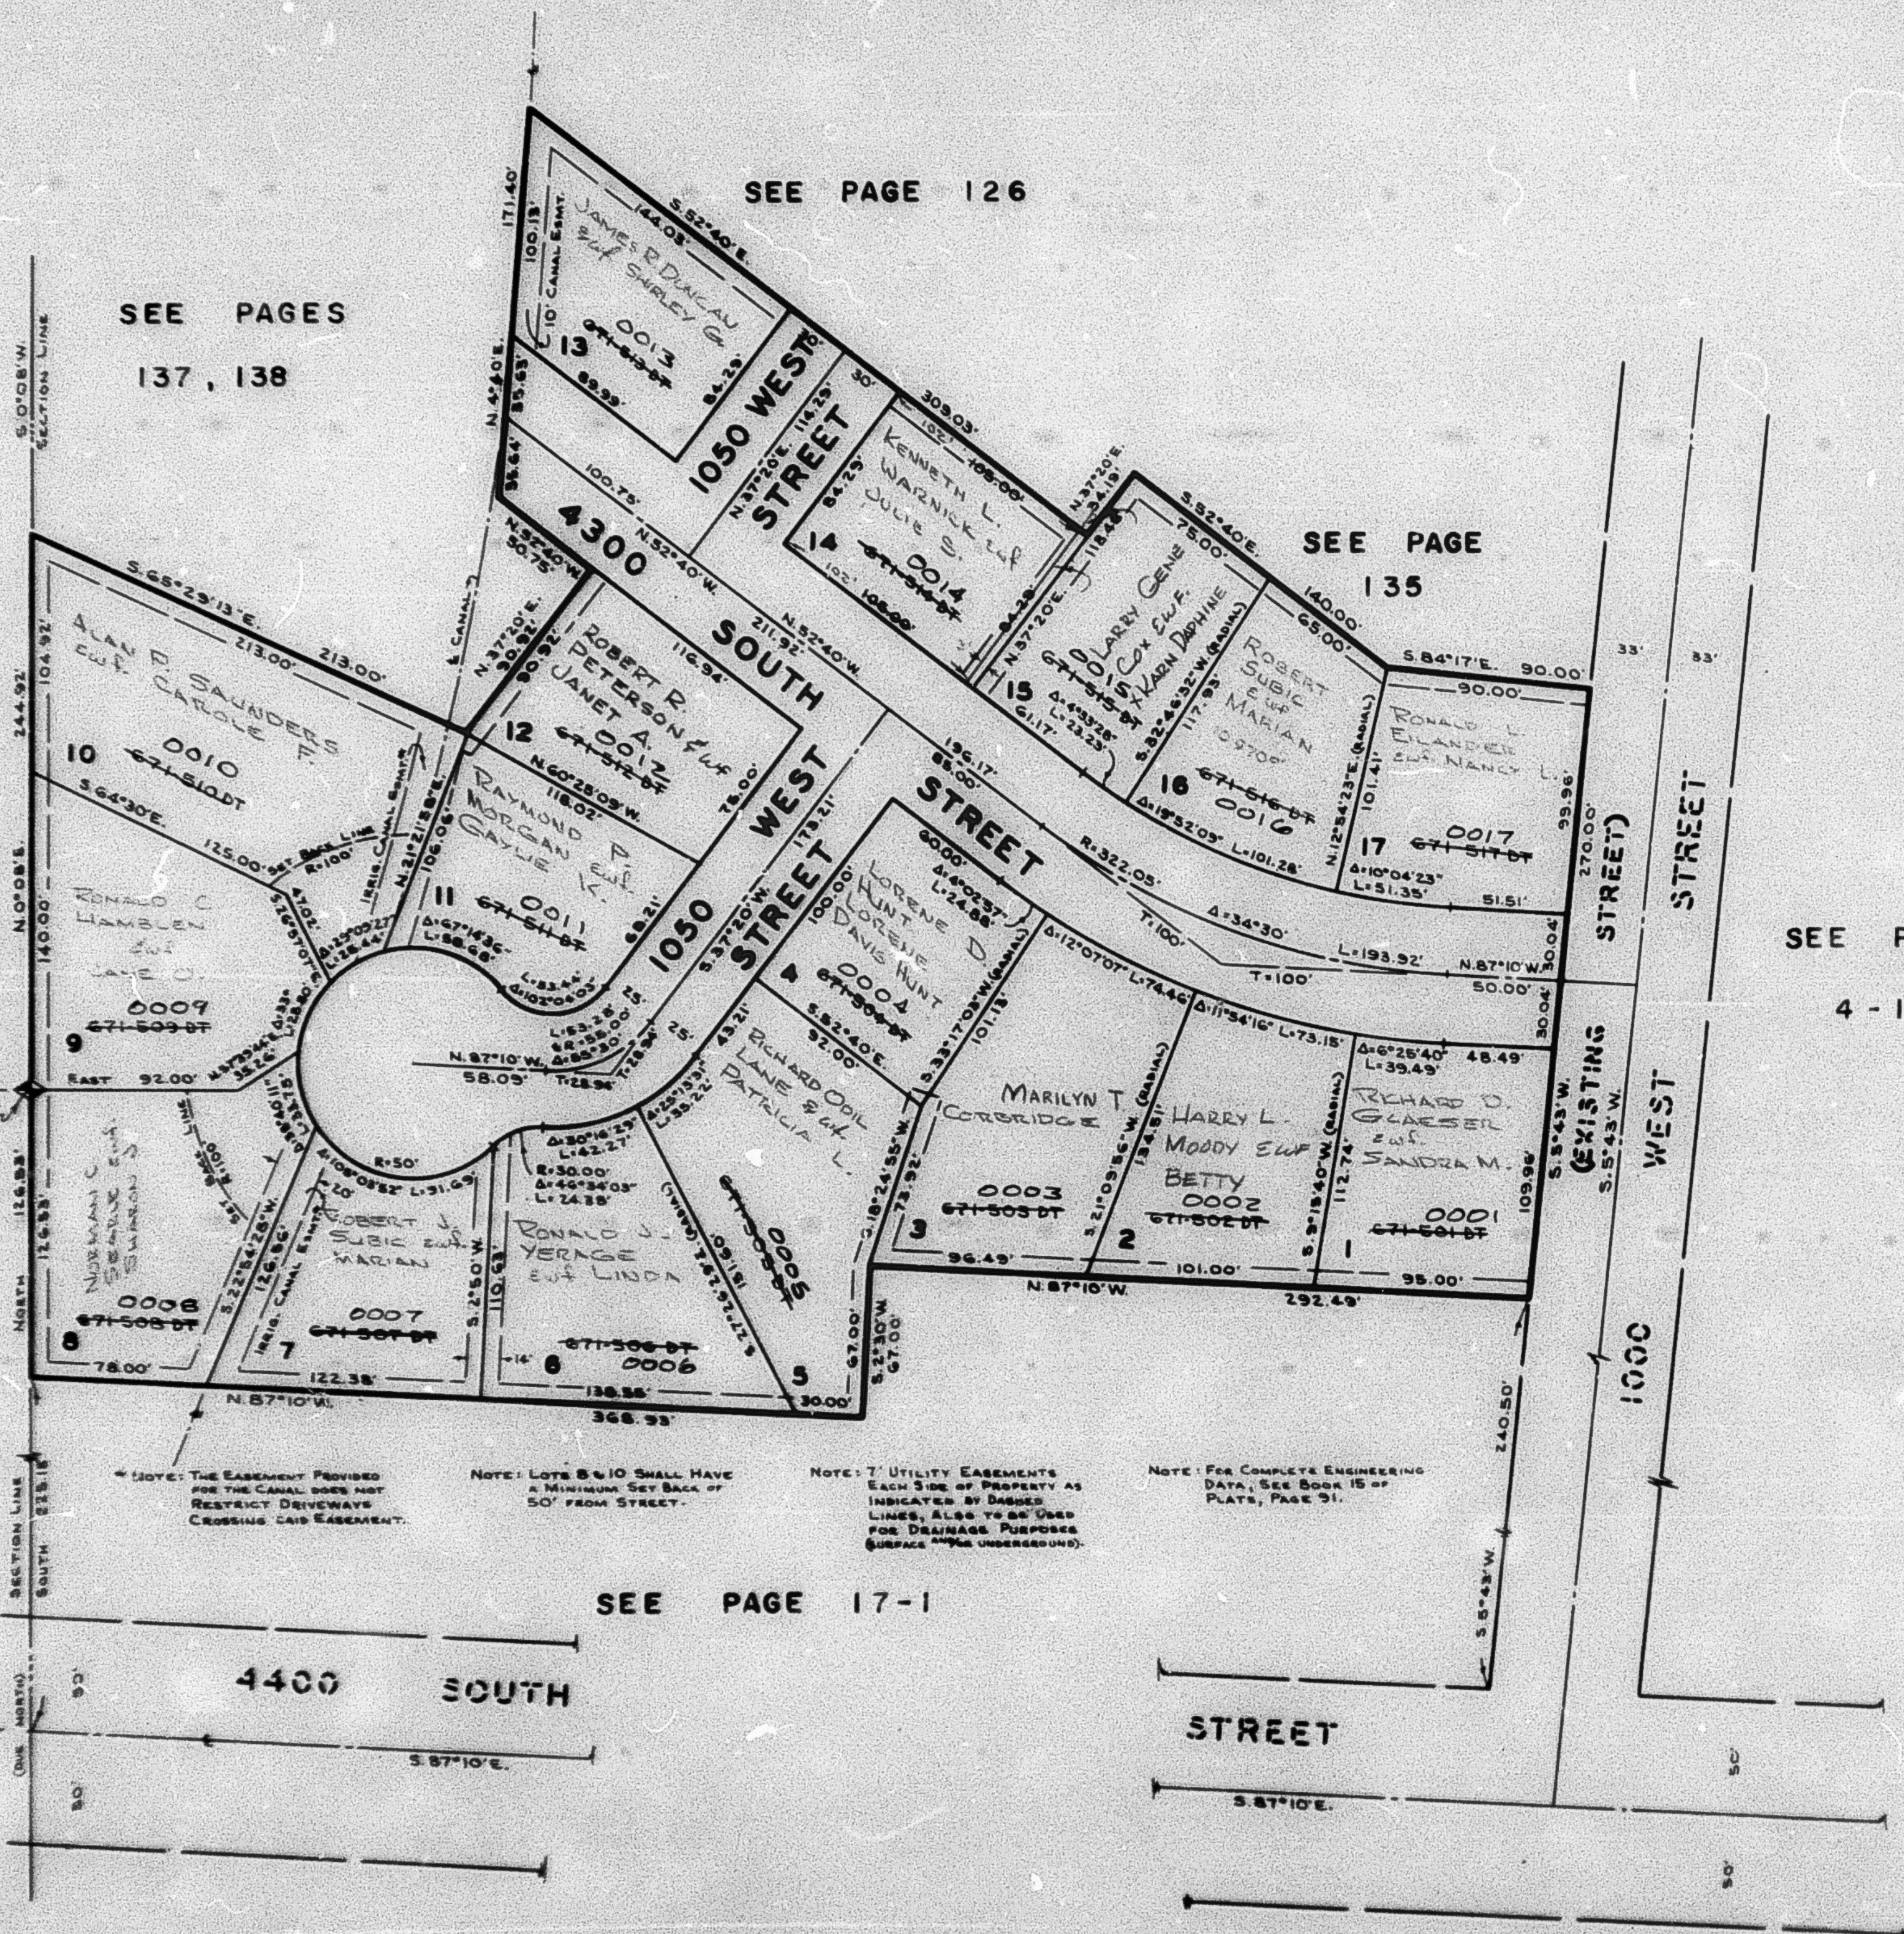

SEE PAGE 17-1