


PART OF W 1/2 OF SEC. 7, T.5N., R.1W., S.L.B. & M.  
WEN-DALE PARK SUBDIVISION NO. 1

IN RIVERDALE CITY  
SCALE 1" = 60'

TAXING UNIT: 26

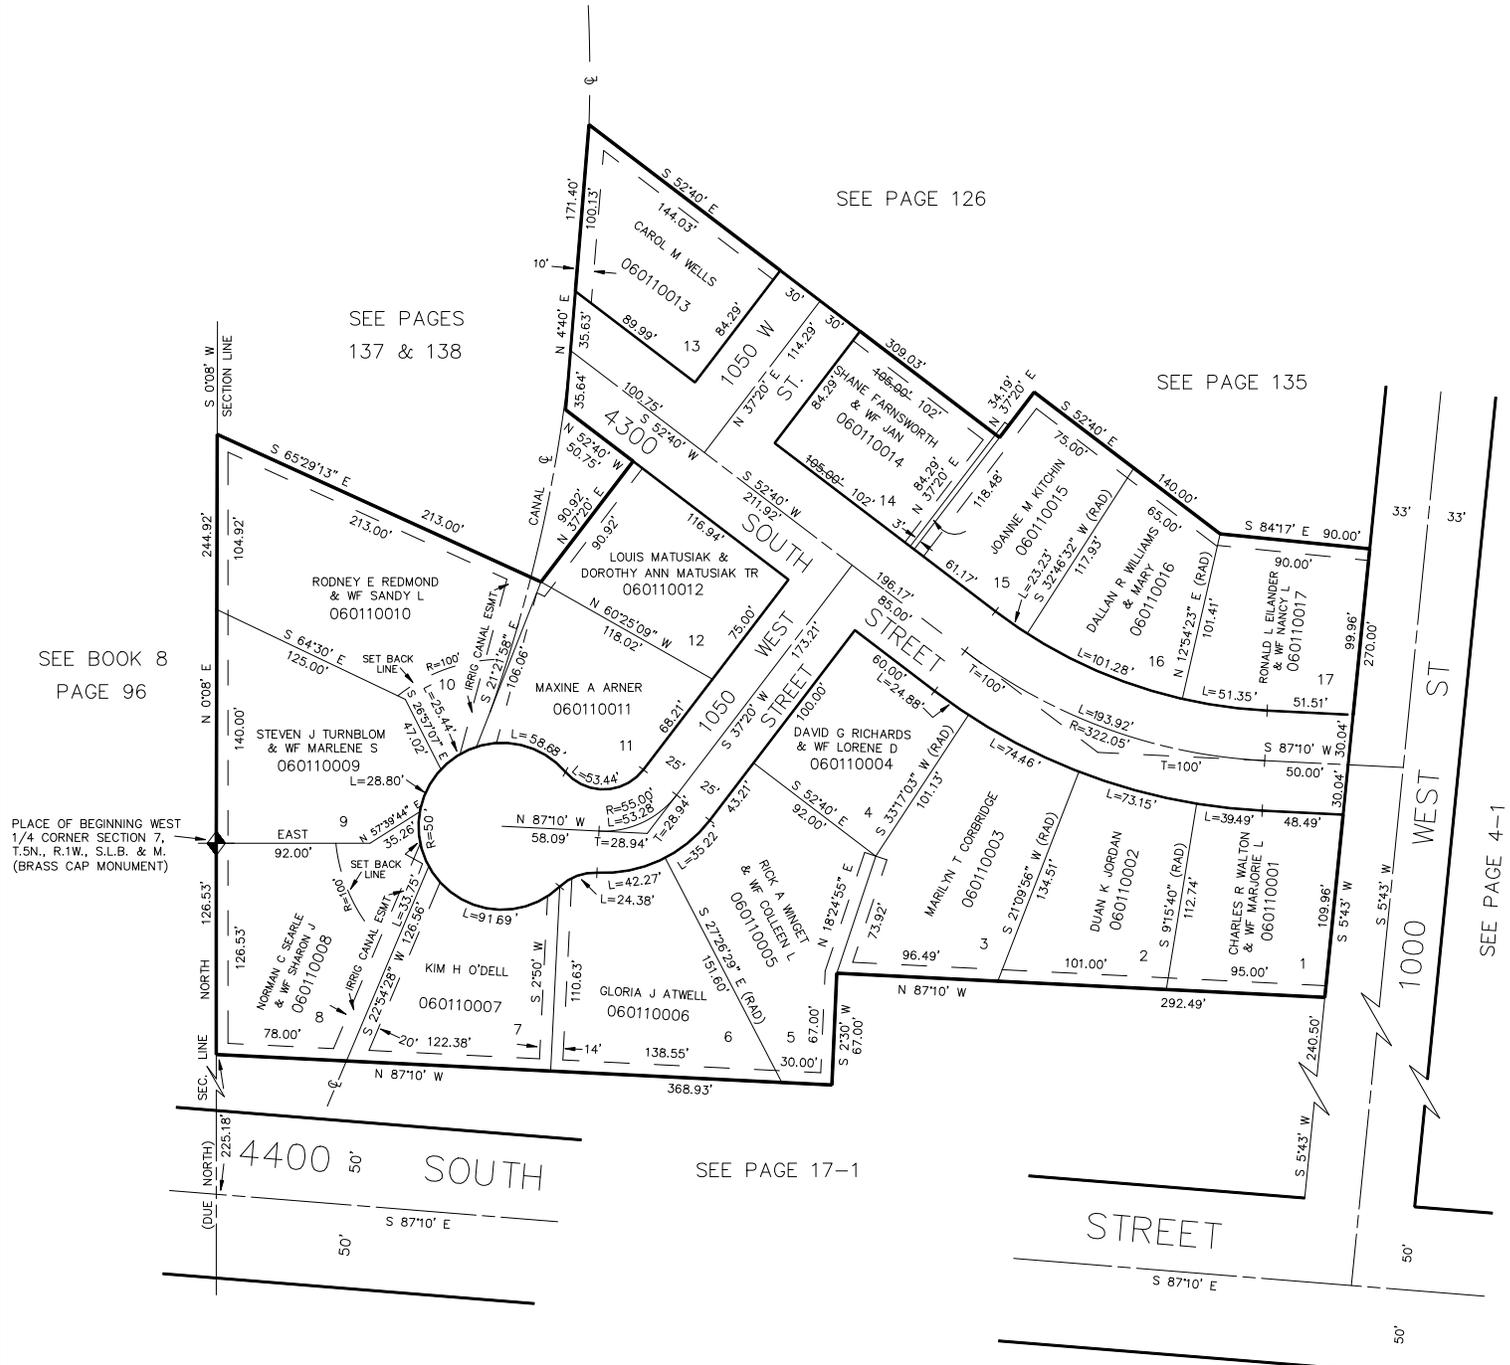

SEE PAGE 126

SEE PAGES  
137 & 138

SEE PAGE 135

SEE BOOK 8  
PAGE 96

PLACE OF BEGINNING WEST  
1/4 CORNER SECTION 7,  
T.5N., R.1W., S.L.B. & M.  
(BRASS CAP MONUMENT)

SEE PAGE 17-1

SEE PAGE 4-1

7' UTILITY & DRAINAGE EASEMENTS EACH  
SIDE OF PROPERTY LINES AS INDICATED  
BY DASHED LINES EXCEPT AS OTHERWISE  
SHOWN.

FOR COMPLETE ENG DATA SEE  
ORIGINAL DEDICATION PLAT IN  
BOOK 15, PAGE 91 OF RECORDS.

NOTE: THE EASEMENT PROVIDED FOR  
THE CANAL DOES NOT RESTRICT  
DRIVEWAYS CROSSING SAID EASEMENT.

NOTE: LOTS 8 & 10 SHALL HAVE  
A MINIMUM SET BACK OF 50 FEET  
FROM STREET.