


PART OF W 1/2 OF SEC. 7, T.5N., R.1W., S.L.B. & M.
WEN-DALE PARK SUBDIVISION NO. 1

IN RIVERDALE CITY
SCALE 1" = 60'

TAXING UNIT: 26

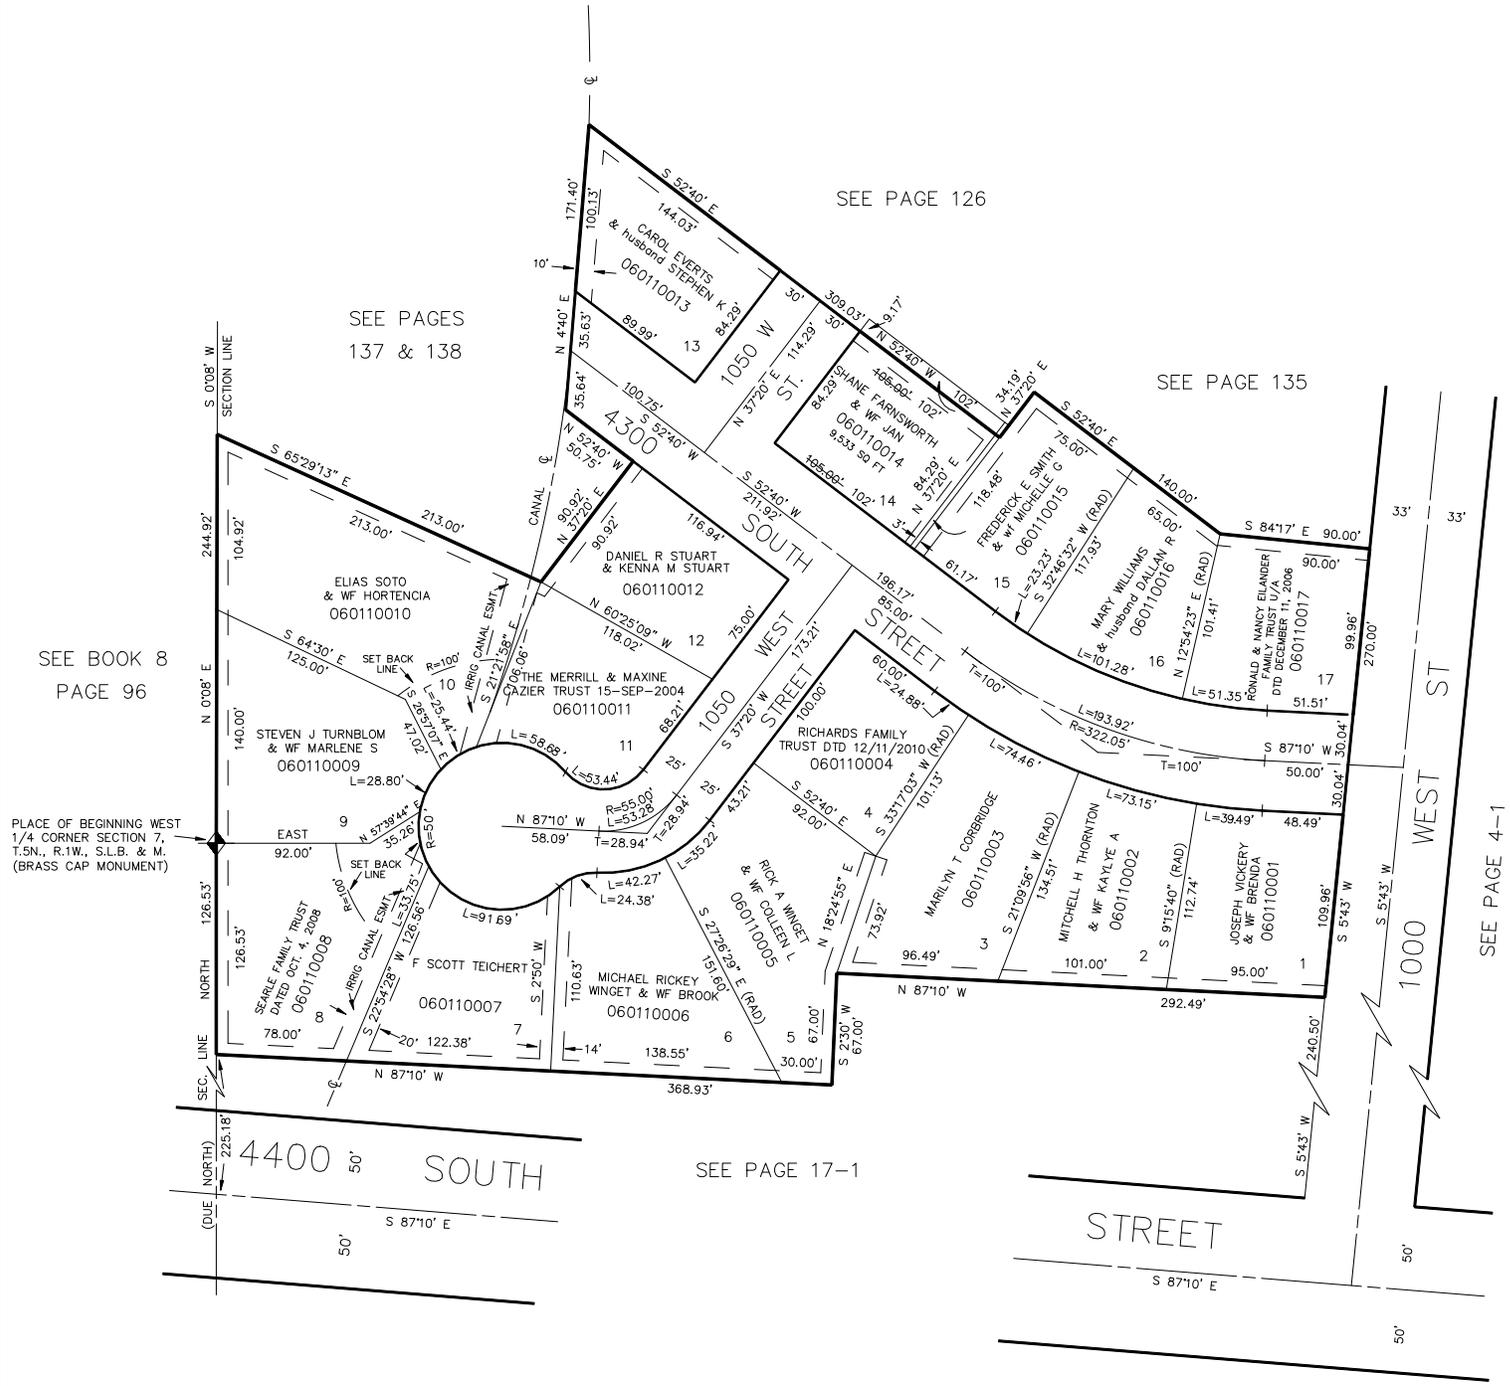

SEE PAGES
137 & 138

SEE PAGE 126

SEE PAGE 135

SEE BOOK 8
PAGE 96

PLACE OF BEGINNING WEST
1/4 CORNER SECTION 7,
T.5N., R.1W., S.L.B. & M.
(BRASS CAP MONUMENT)

SEE PAGE 17-1

SEE PAGE 4-1

7' UTILITY & DRAINAGE EASEMENTS EACH
SIDE OF PROPERTY LINES AS INDICATED
BY DASHED LINES EXCEPT AS OTHERWISE
SHOWN.

FOR COMPLETE ENG DATA SEE
ORIGINAL DEDICATION PLAT IN
BOOK 15, PAGE 91 OF RECORDS.

NOTE: THE EASEMENT PROVIDED FOR
THE CANAL DOES NOT RESTRICT
DRIVEWAYS CROSSING SAID EASEMENT.

NOTE: LOTS 8 & 10 SHALL HAVE
A MINUTE SET BACK OF 50 FEET
FROM STREET.