


S.E. 1/4
SECTION 7, T.5N., R.1W., S.L.B. & M.

IN RIVERDALE CITY
SCALE 1" = 200'

TAXING UNIT: 26, 312, 264

SEE PAGE 2

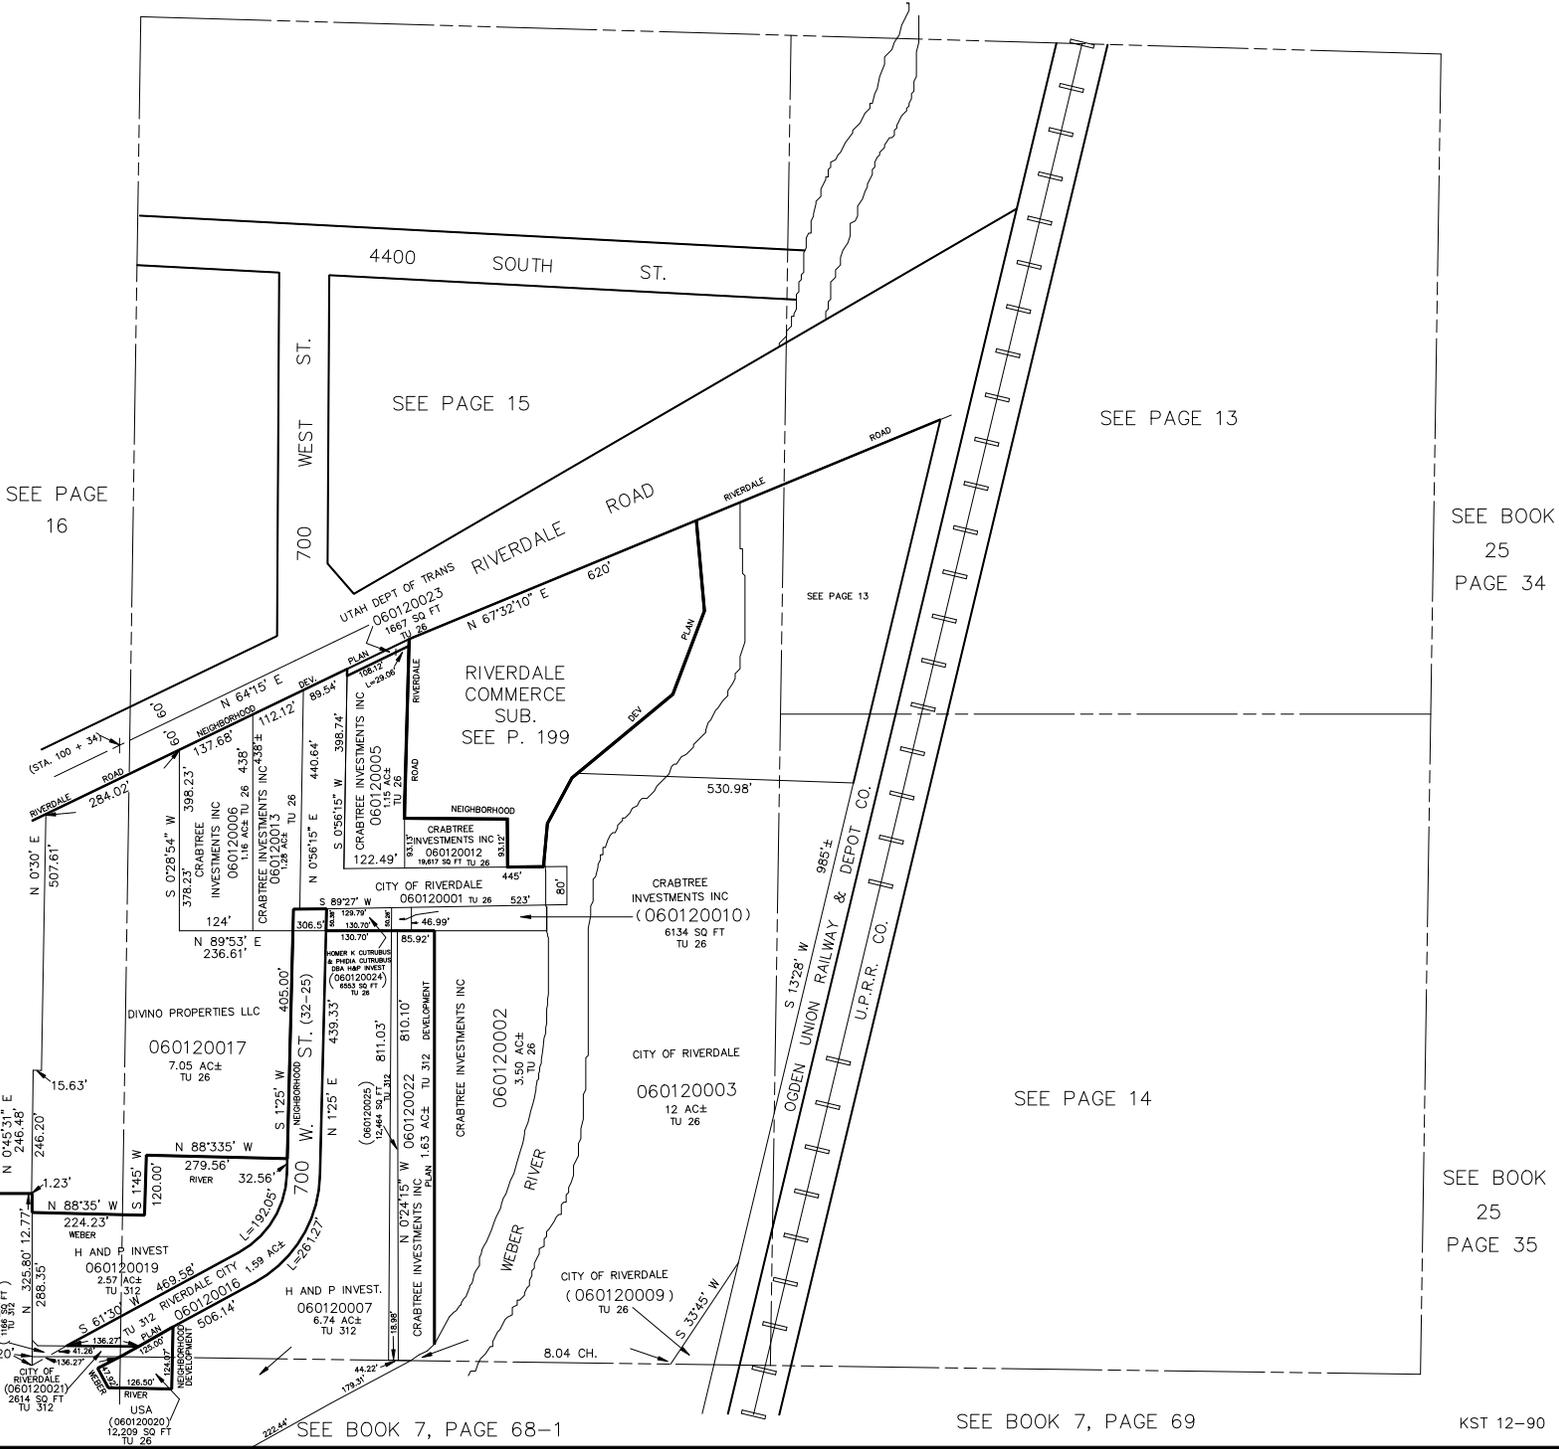

SEE PAGE 16

SEE PAGE 15

SEE PAGE 13

SEE BOOK 25 PAGE 34

SEE PAGE 13

RIVERDALE COMMERCE SUB. SEE P. 199

CRABTREE INVESTMENTS INC (060120010) 6134 SQ FT TU 26

060120017 7.05 AC± TU 26

CITY OF RIVERDALE 060120003 12 AC± TU 26

SEE PAGE 14

SEE BOOK 25 PAGE 35

CITY OF RIVERDALE (060120009) TU 26

6 SEE BOOK 7, PAGE 68-1

SEE BOOK 7, PAGE 69

KST 12-90