


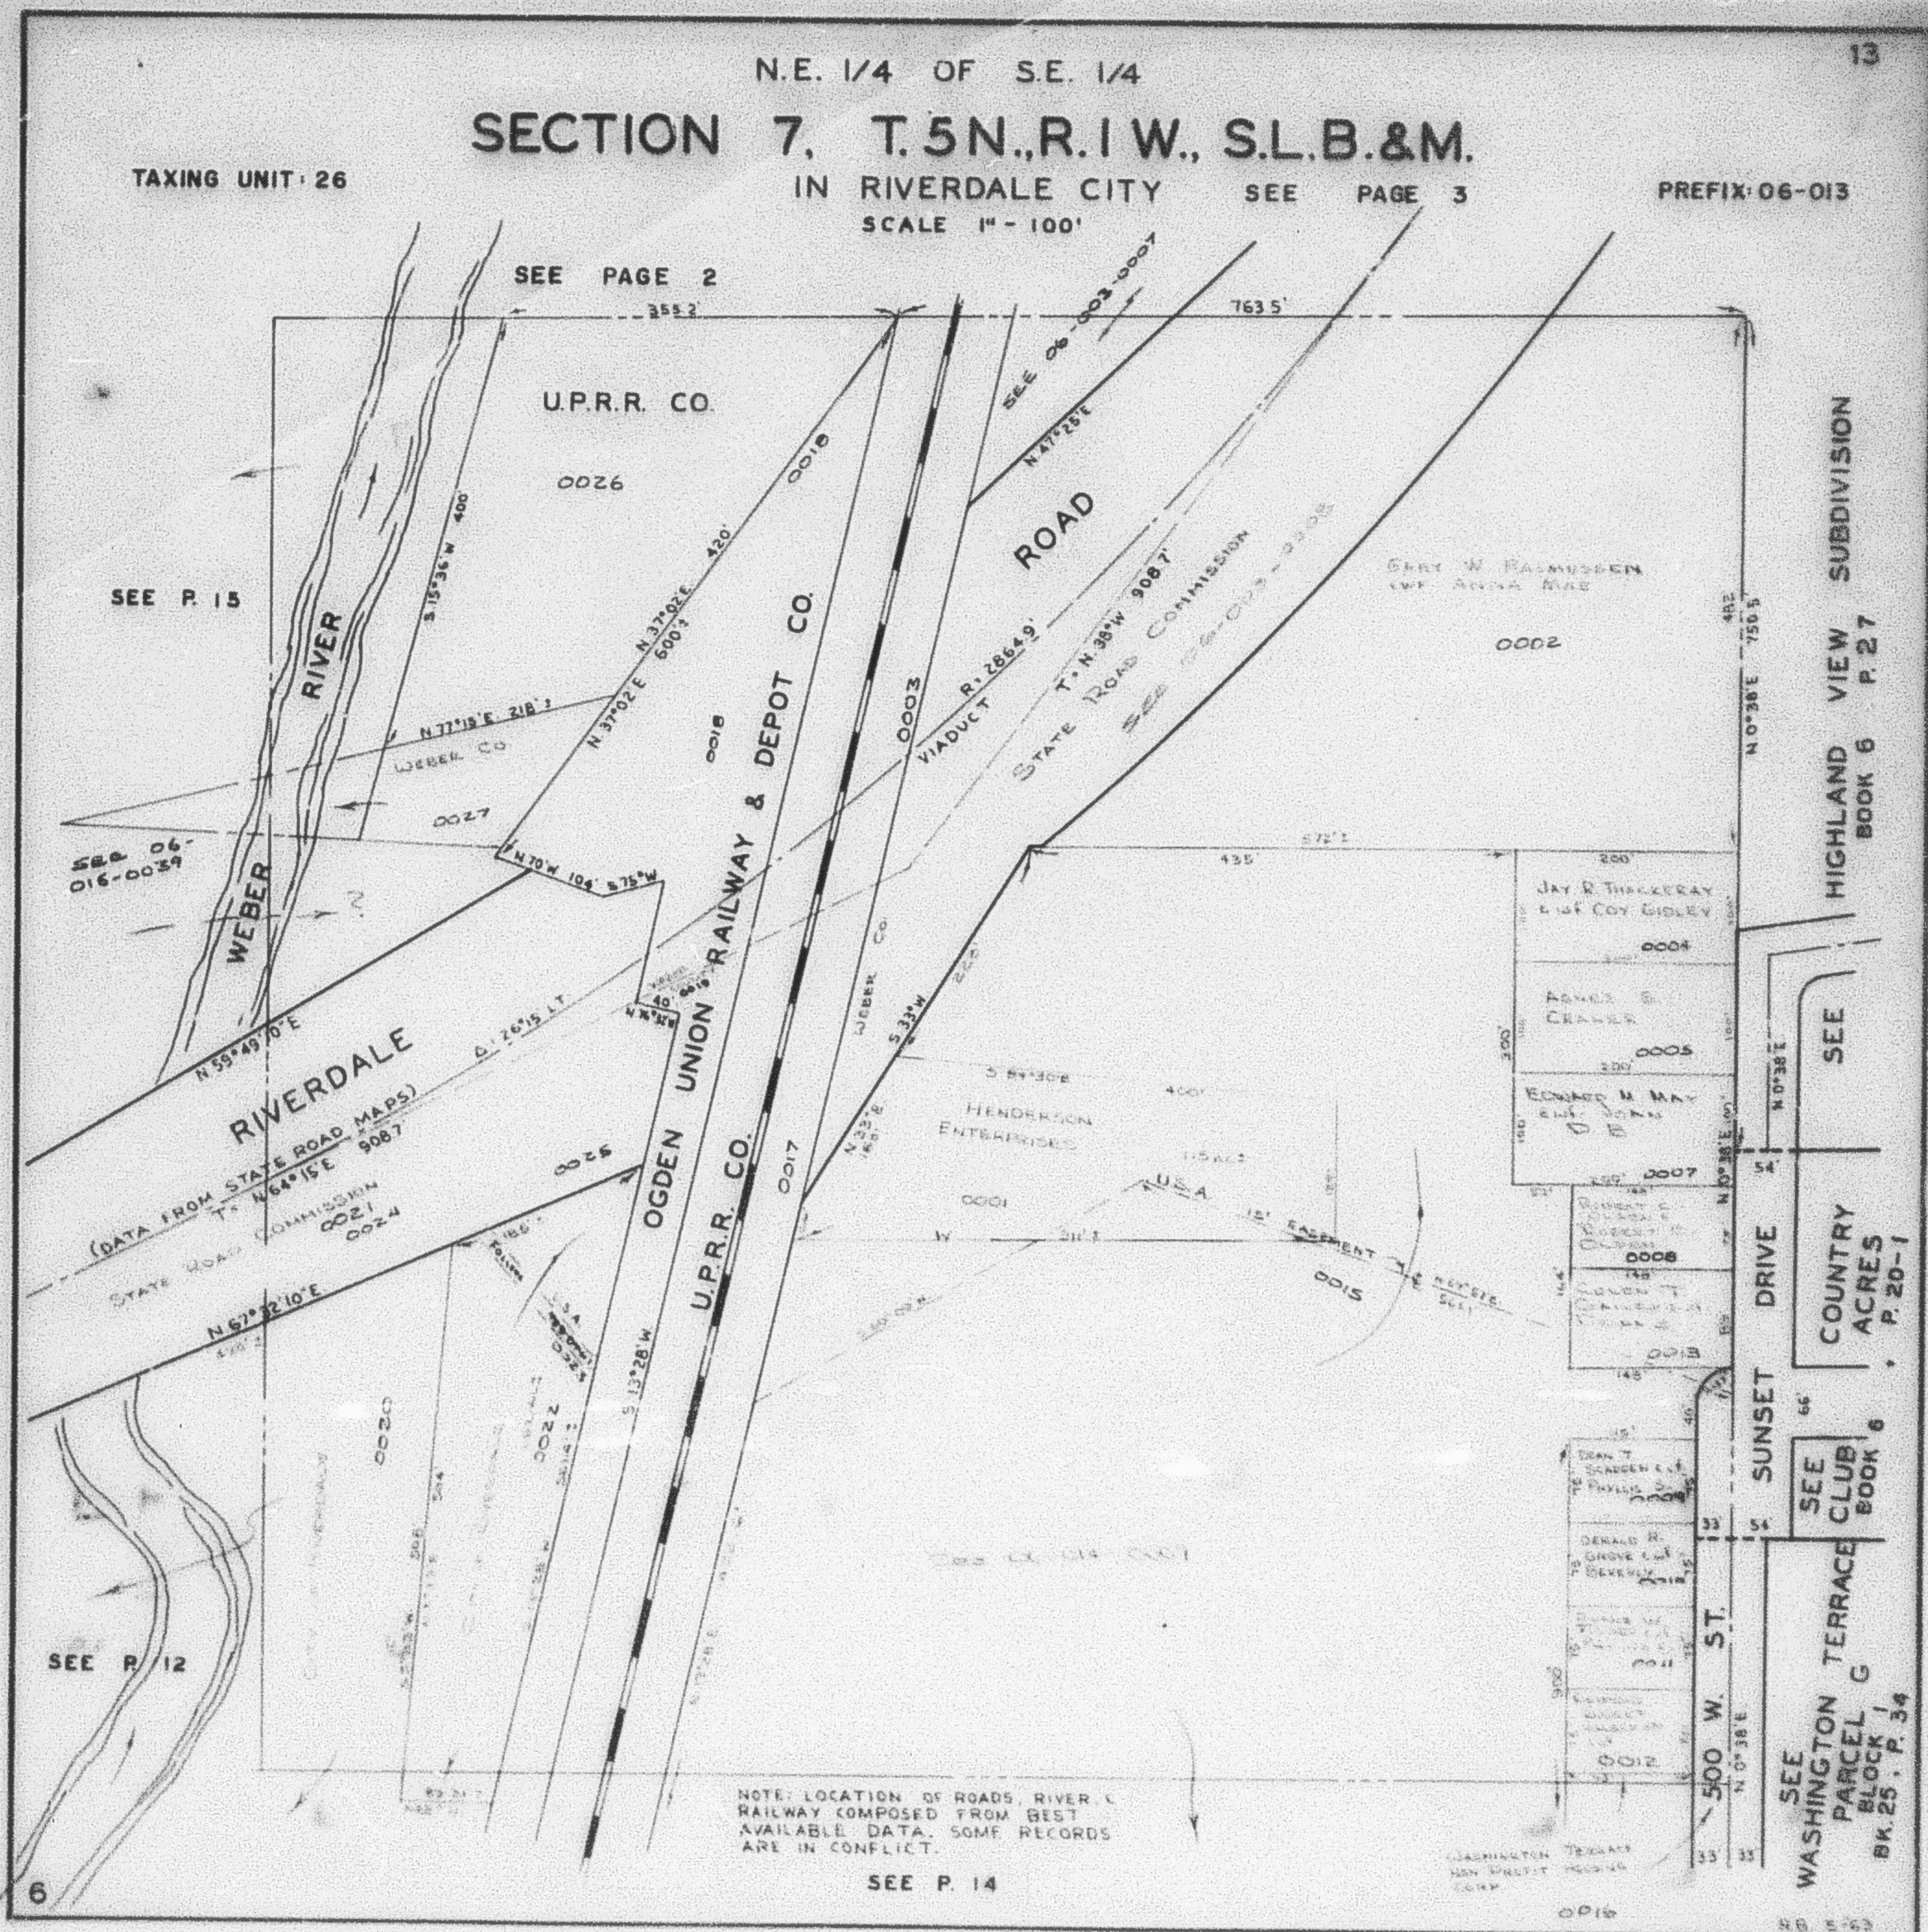

N.E. 1/4 OF SE. 1/4
SECTION 7, T.5N., R.1W., S.L.B.&M.
IN RIVERDALE CITY
SCALE 1" = 100'

TAXING UNIT 26

SEE PAGE 3

PREFIX 06-013

SEE PAGE 2

SEE P. 15

SEE 06-016-0039

RIVERDALE
(DATA FROM STATE ROAD MAPS)
T. 5N. R. 1W. S. 1/4
STATE ROAD COMMISSION
0021
0024

SEE P. 12

NOTE: LOCATION OF ROADS, RIVER & RAILWAY COMPOSED FROM BEST AVAILABLE DATA. SOME RECORDS ARE IN CONFLICT.

SEE P. 14

HIGHLAND VIEW SUBDIVISION
BOOK 6 P. 27

COUNTRY ACRES
P. 20-1

SEE
WASHINGTON TERRACE
PARCEL
BLOCK 1
BK. 25, P. 34

SEE
CLUB
BOOK 6
P. 20-1

SEE
SUNSET DRIVE

SEE
500 W. ST.