

N.E. 1/4 OF S.E. 1/4

SECTION 7, T.5N., R.1W., S.L.B. & M.

TAXING UNIT: 26, 264

IN RIVERDALE CITY
SCALE 1" = 100'

SEE PAGE 2


SEE PAGE 15

SEE LOT 1
HIGHLAND VIEW
SUBDIVISION
PAGE 24

SEE HIGHLAND VIEW SUB.
BOOK 6, P. 27

SEE COUNTRY
CLUB LOTES
BOOK 6, P. 20-1

SEE WASHINGTON TERRACE
PARCEL 6 BLOCK 1
BK. 25, P. 34

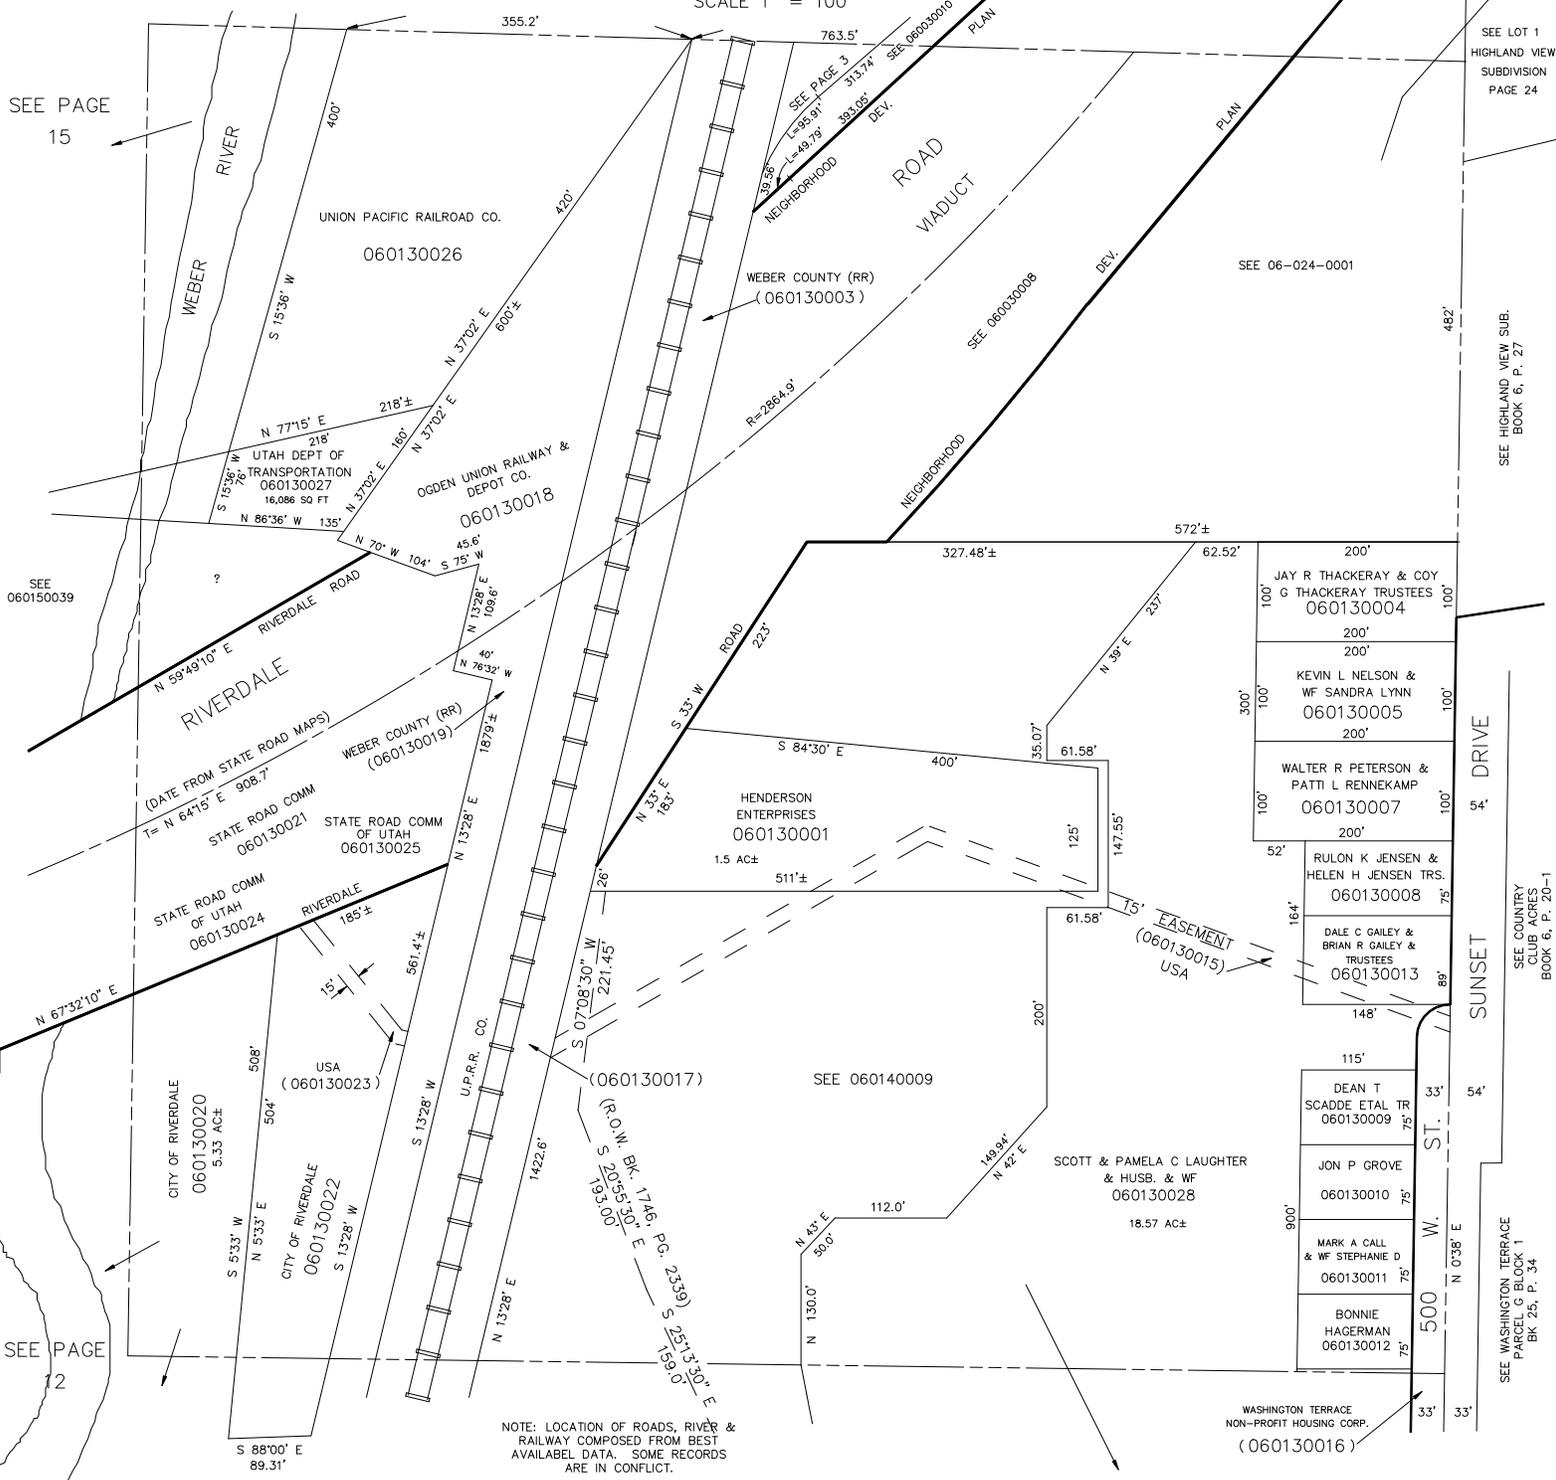

NOTE: LOCATION OF ROADS, RIVER & RAILWAY COMPOSED FROM BEST AVAILABLE DATA. SOME RECORDS ARE IN CONFLICT.

WASHINGTON TERRACE
NON-PROFIT HOUSING CORP.
(060130016)

SEE PAGE 2

SEE PAGE 12