

N.E. 1/4 OF S.E. 1/4  
**SECTION 7, T.5N., R.1W., S.L.B. & M.**

TAXING UNIT: 26, 413

IN RIVERDALE CITY SCALE 1" = 100'

SEE PAGE 2

SEE PAGE 3

SEE PAGE 15

SEE LOT 1  
 HIGHLAND VIEW  
 SUBDIVISION  
 PAGE 24

SEE  
 060150039

SEE HIGHLAND VIEW SUB.  
 BOOK 6, P. 27


SEE COUNTRY  
 CLUB ACRES  
 BOOK 6, P. 20-1

SEE WASHINGTON TERRACE  
 PARCEL G BLOCK 1  
 BK. 25, P. 34

SEE PAGE 12

SEE PAGE 14

KST 12-90

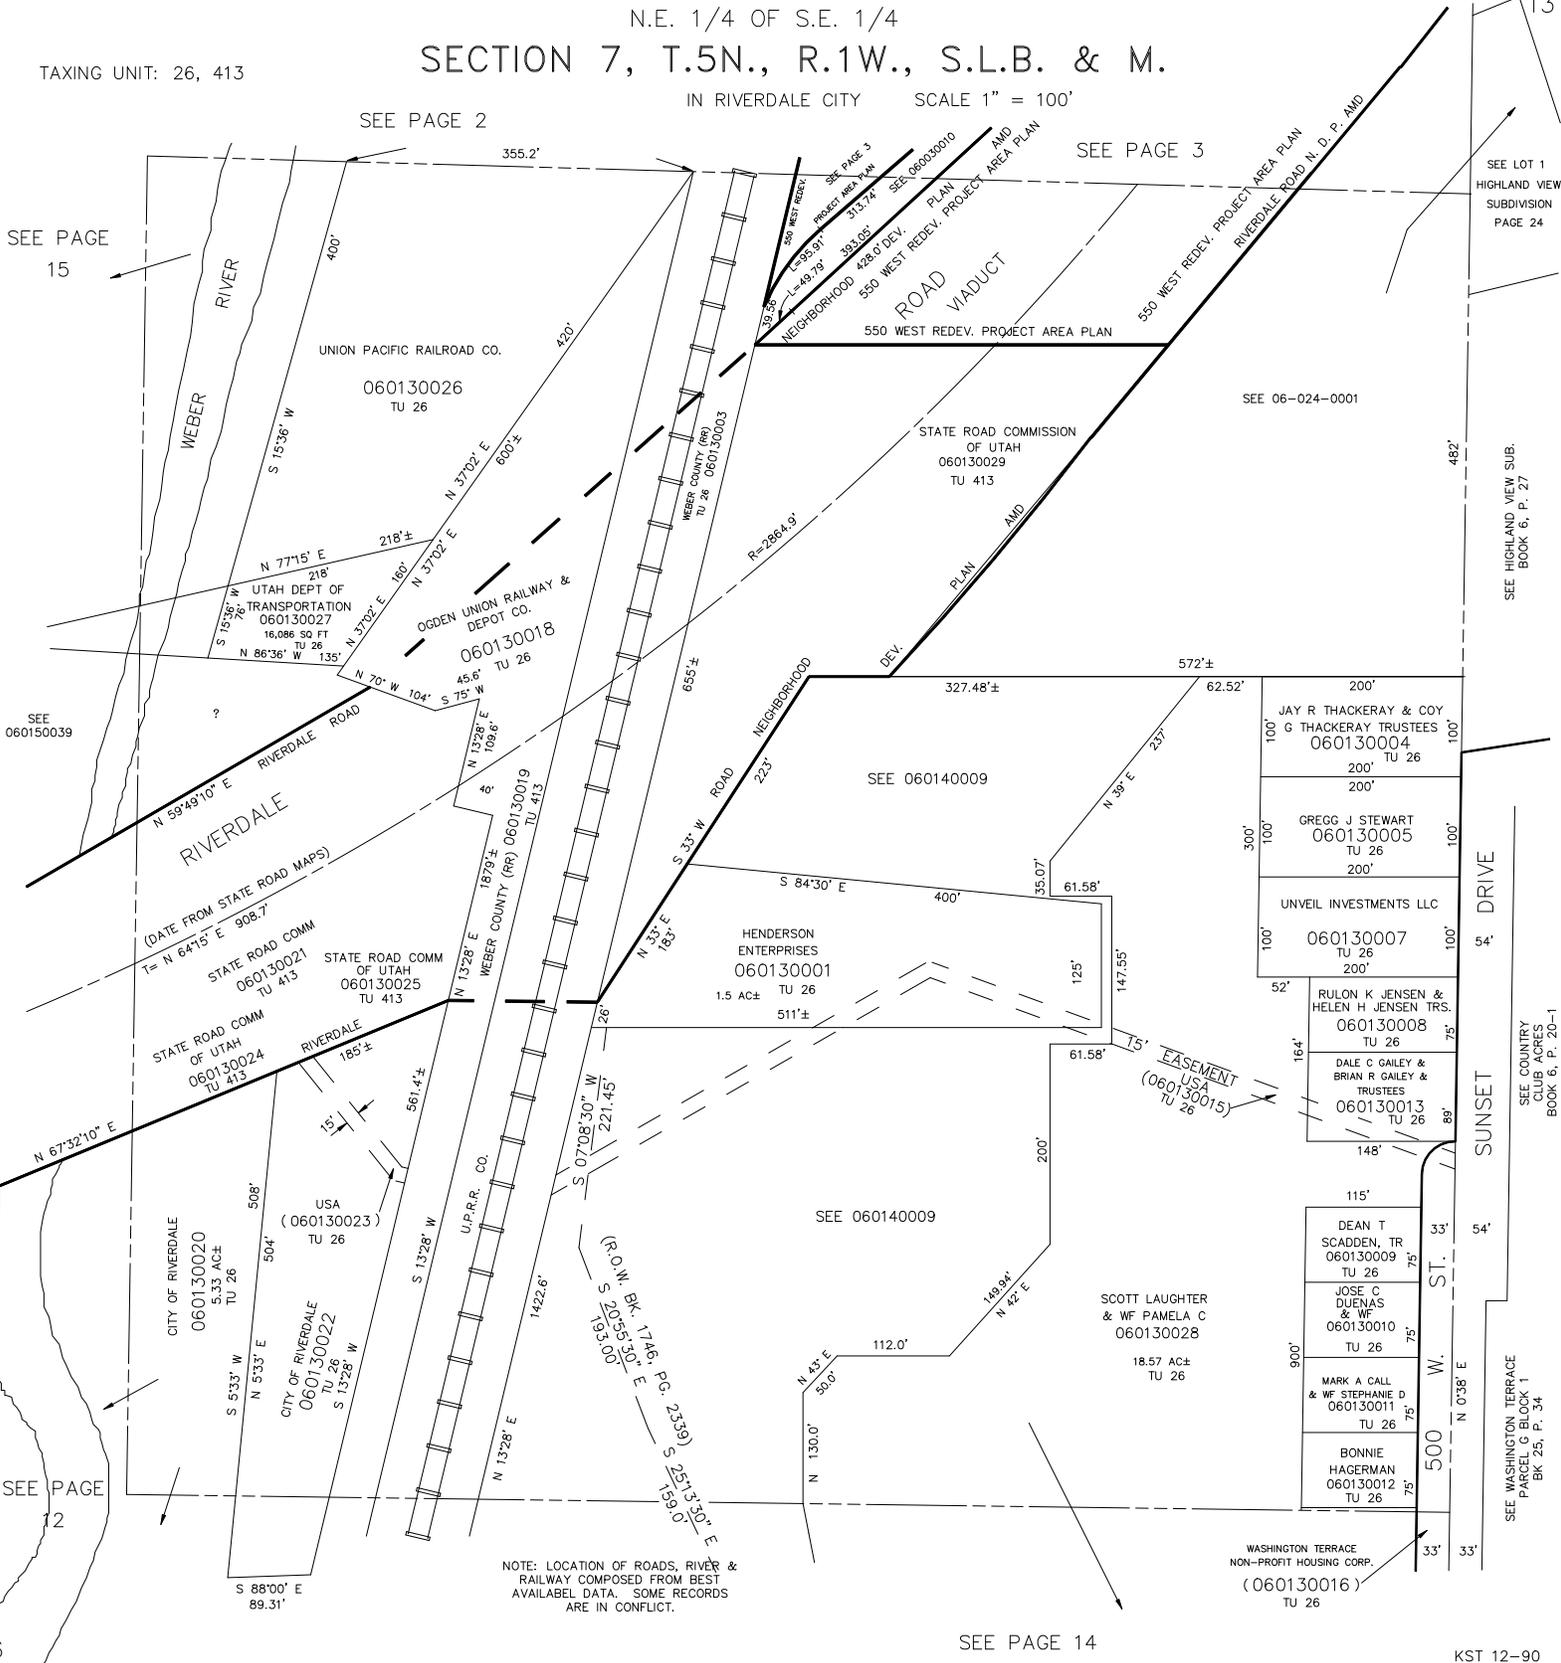

NOTE: LOCATION OF ROADS, RIVER &  
 RAILWAY COMPOSED FROM BEST  
 AVAILABLE DATA. SOME RECORDS  
 ARE IN CONFLICT.

WASHINGTON TERRACE  
 NON-PROFIT HOUSING CORP.  
 (060130016)  
 TU 26

EASEMENT  
 USA  
 (060130015)  
 TU 26

ROAD VIADUCT

RIVERDALE

RIVERDALE