

N.E. 1/4 OF S.E. 1/4
SECTION 7, T.5N., R.1W., S.L.B. & M.

TAXING UNIT: 26, 413

IN RIVERDALE CITY SCALE 1" = 100'

SEE PAGE 2

SEE PAGE 3


SEE PAGE 15

SEE LOT 1
 HIGHLAND VIEW
 SUBDIVISION
 PAGE 24

SEE HIGHLAND VIEW SUB.
 BOOK 6, P. 27

SEE COUNTRY
 CLUB ACRES
 BOOK 6, P. 20-1

SEE WASHINGTON TERRACE
 PARCEL G BLOCK 1
 BK. 25, P. 34

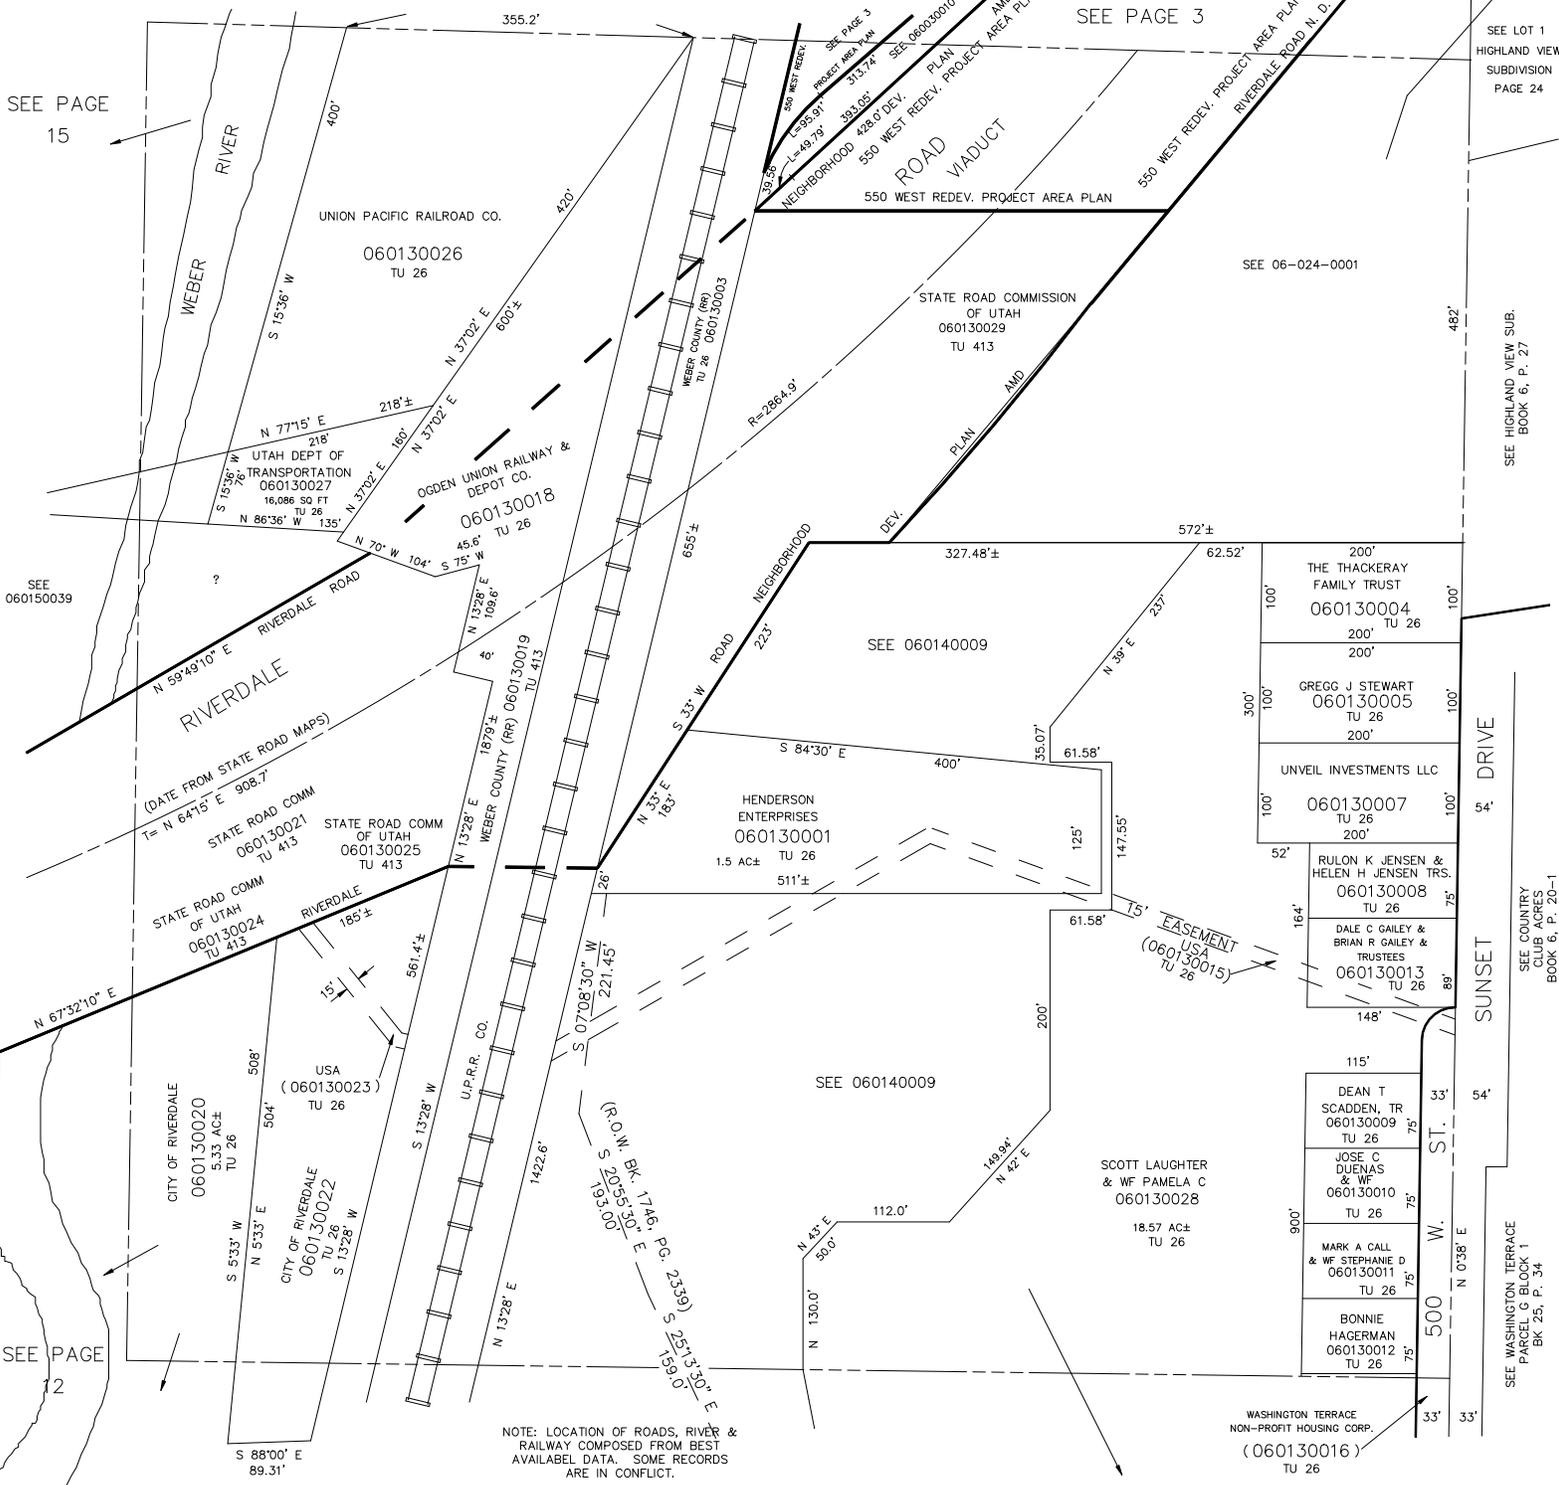

SEE 060150039

SEE 06-024-0001

SEE 060140009

SEE 060140009

(060130016)
 TU 26

NOTE: LOCATION OF ROADS, RIVER &
 RAILWAY COMPOSED FROM BEST
 AVAILABLE DATA. SOME RECORDS
 ARE IN CONFLICT.

SEE PAGE 14