

N.E. 1/4 OF S.E. 1/4  
SECTION 7, T.5N., R.1W., S.L.B. & M.

TAXING UNIT: 26, 413

IN RIVERDALE CITY SCALE 1" = 100'


SEE PAGE 2

SEE PAGE 3

SEE PAGE 15

SEE 060150039

SEE PAGE 12

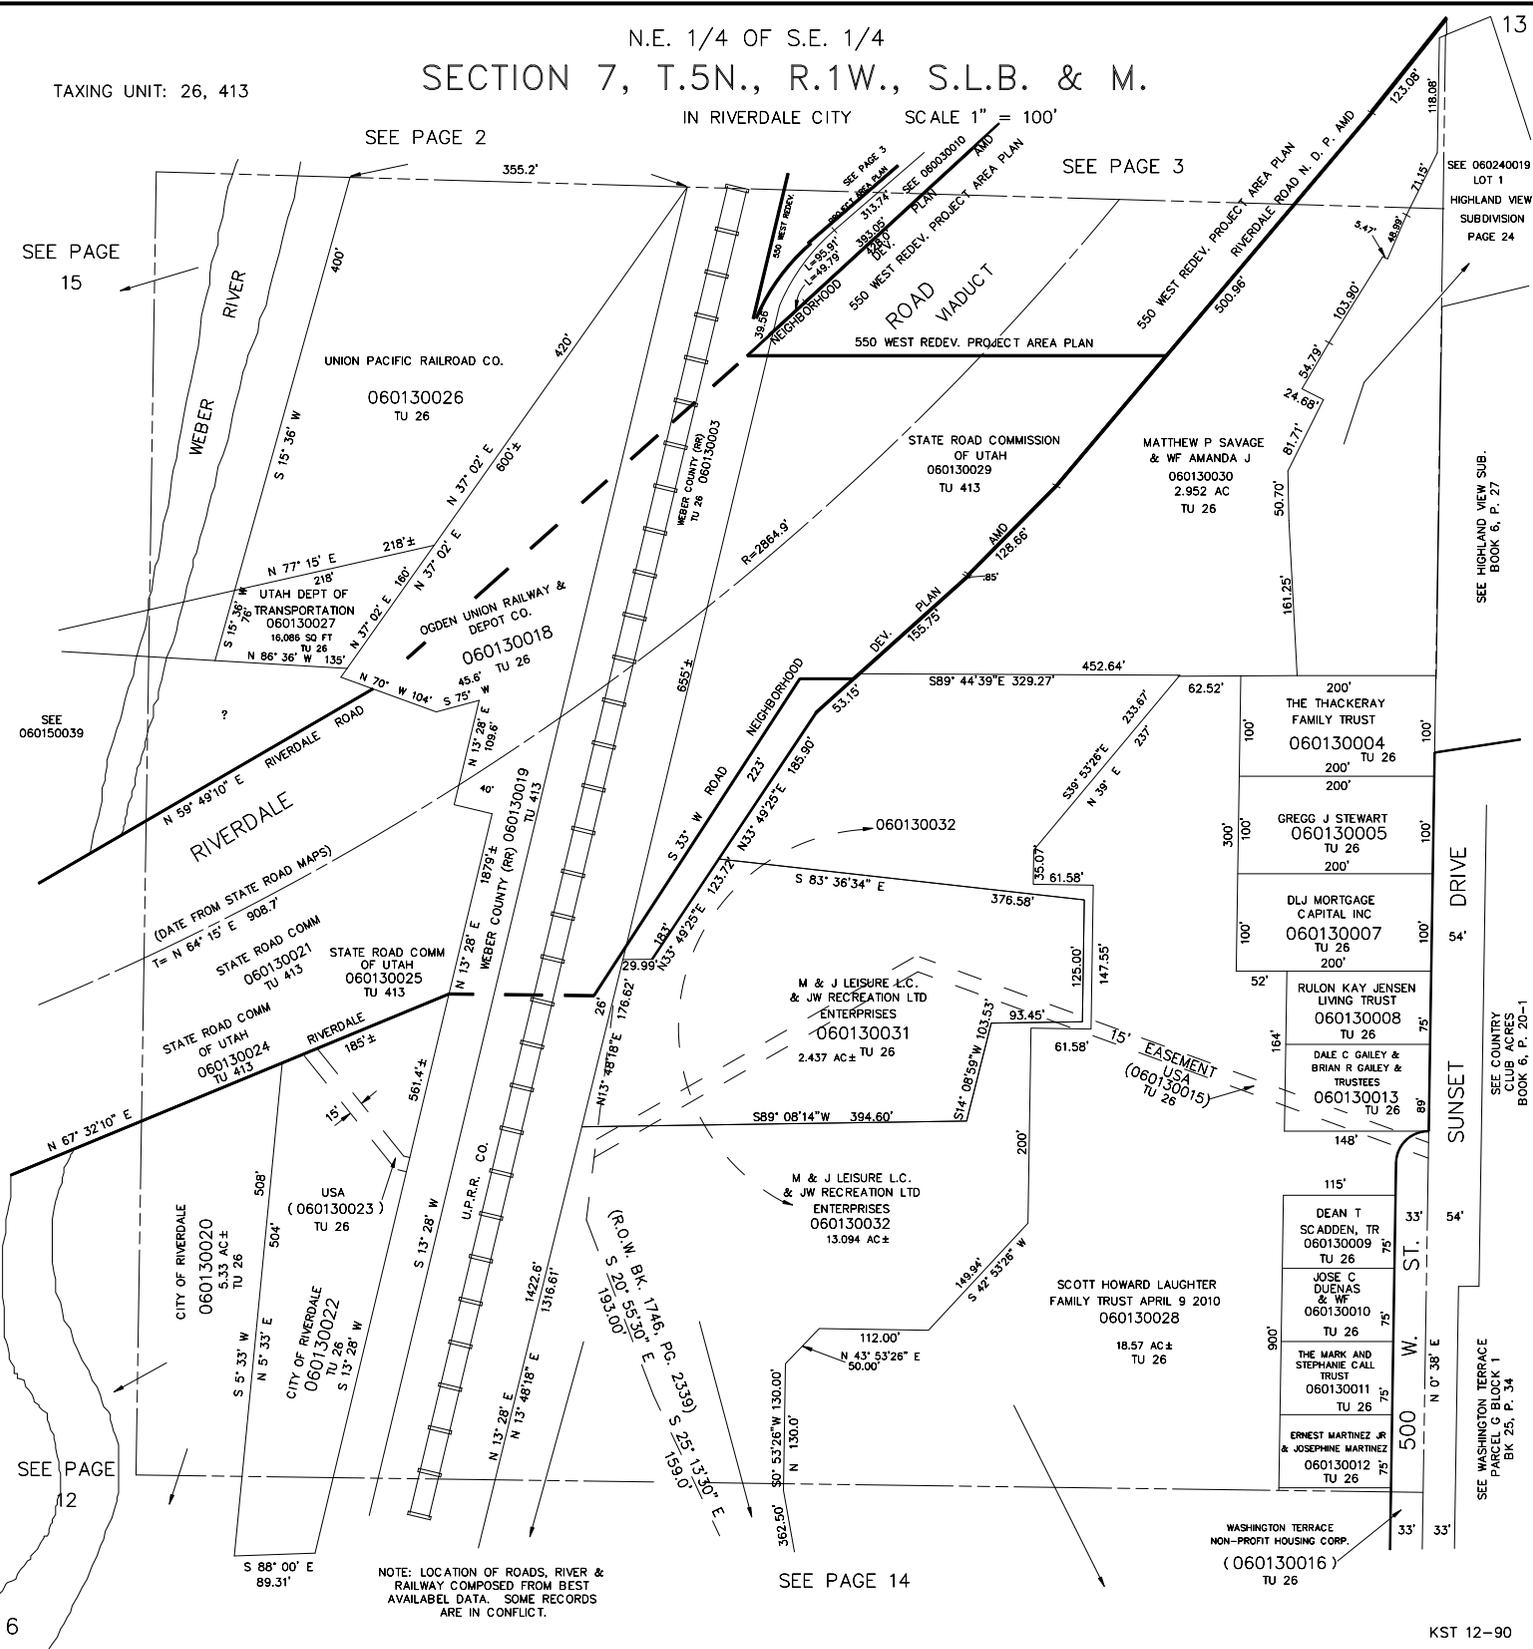

6

NOTE: LOCATION OF ROADS, RIVER & RAILWAY COMPOSED FROM BEST AVAILABLE DATA. SOME RECORDS ARE IN CONFLICT.

SEE PAGE 14

KST 12-90

13

SEE 060240019 LOT 1 HIGHLAND VIEW SUBDIVISION PAGE 24

SEE HIGHLAND VIEW SUB. BOOK 6, P. 27

SUNSET DRIVE 54'

SEE COUNTRY BOOK 6, P. 20-1

ST. 75'

ST. 54'

SEE WASHINGTON TERRACE PARCEL G BLOCK 1 BK. 25, P. 34

500 W. ST. N 0° 38' E