

N.E. 1/4 OF S.E. 1/4
SECTION 7, T.5N., R.1W., S.L.B. & M.

TAXING UNIT: 26, 413

IN RIVERDALE CITY SCALE 1" = 100'

SEE PAGE 2

SEE PAGE 3

SEE PAGE 15

SEE 060150039

SEE PAGE 12

6


SEE 060240019
LOT 1
HIGHLAND VIEW
SUBDIVISION
PAGE 24

SEE HIGHLAND VIEW SUB.
BOOK 6, P. 27

SEE COUNTRY
CLUB ACRES
BOOK 6, P. 20-1

SEE WASHINGTON TERRACE
PARCEL G BLOCK 1
BK 25, P. 34

KST 12-90

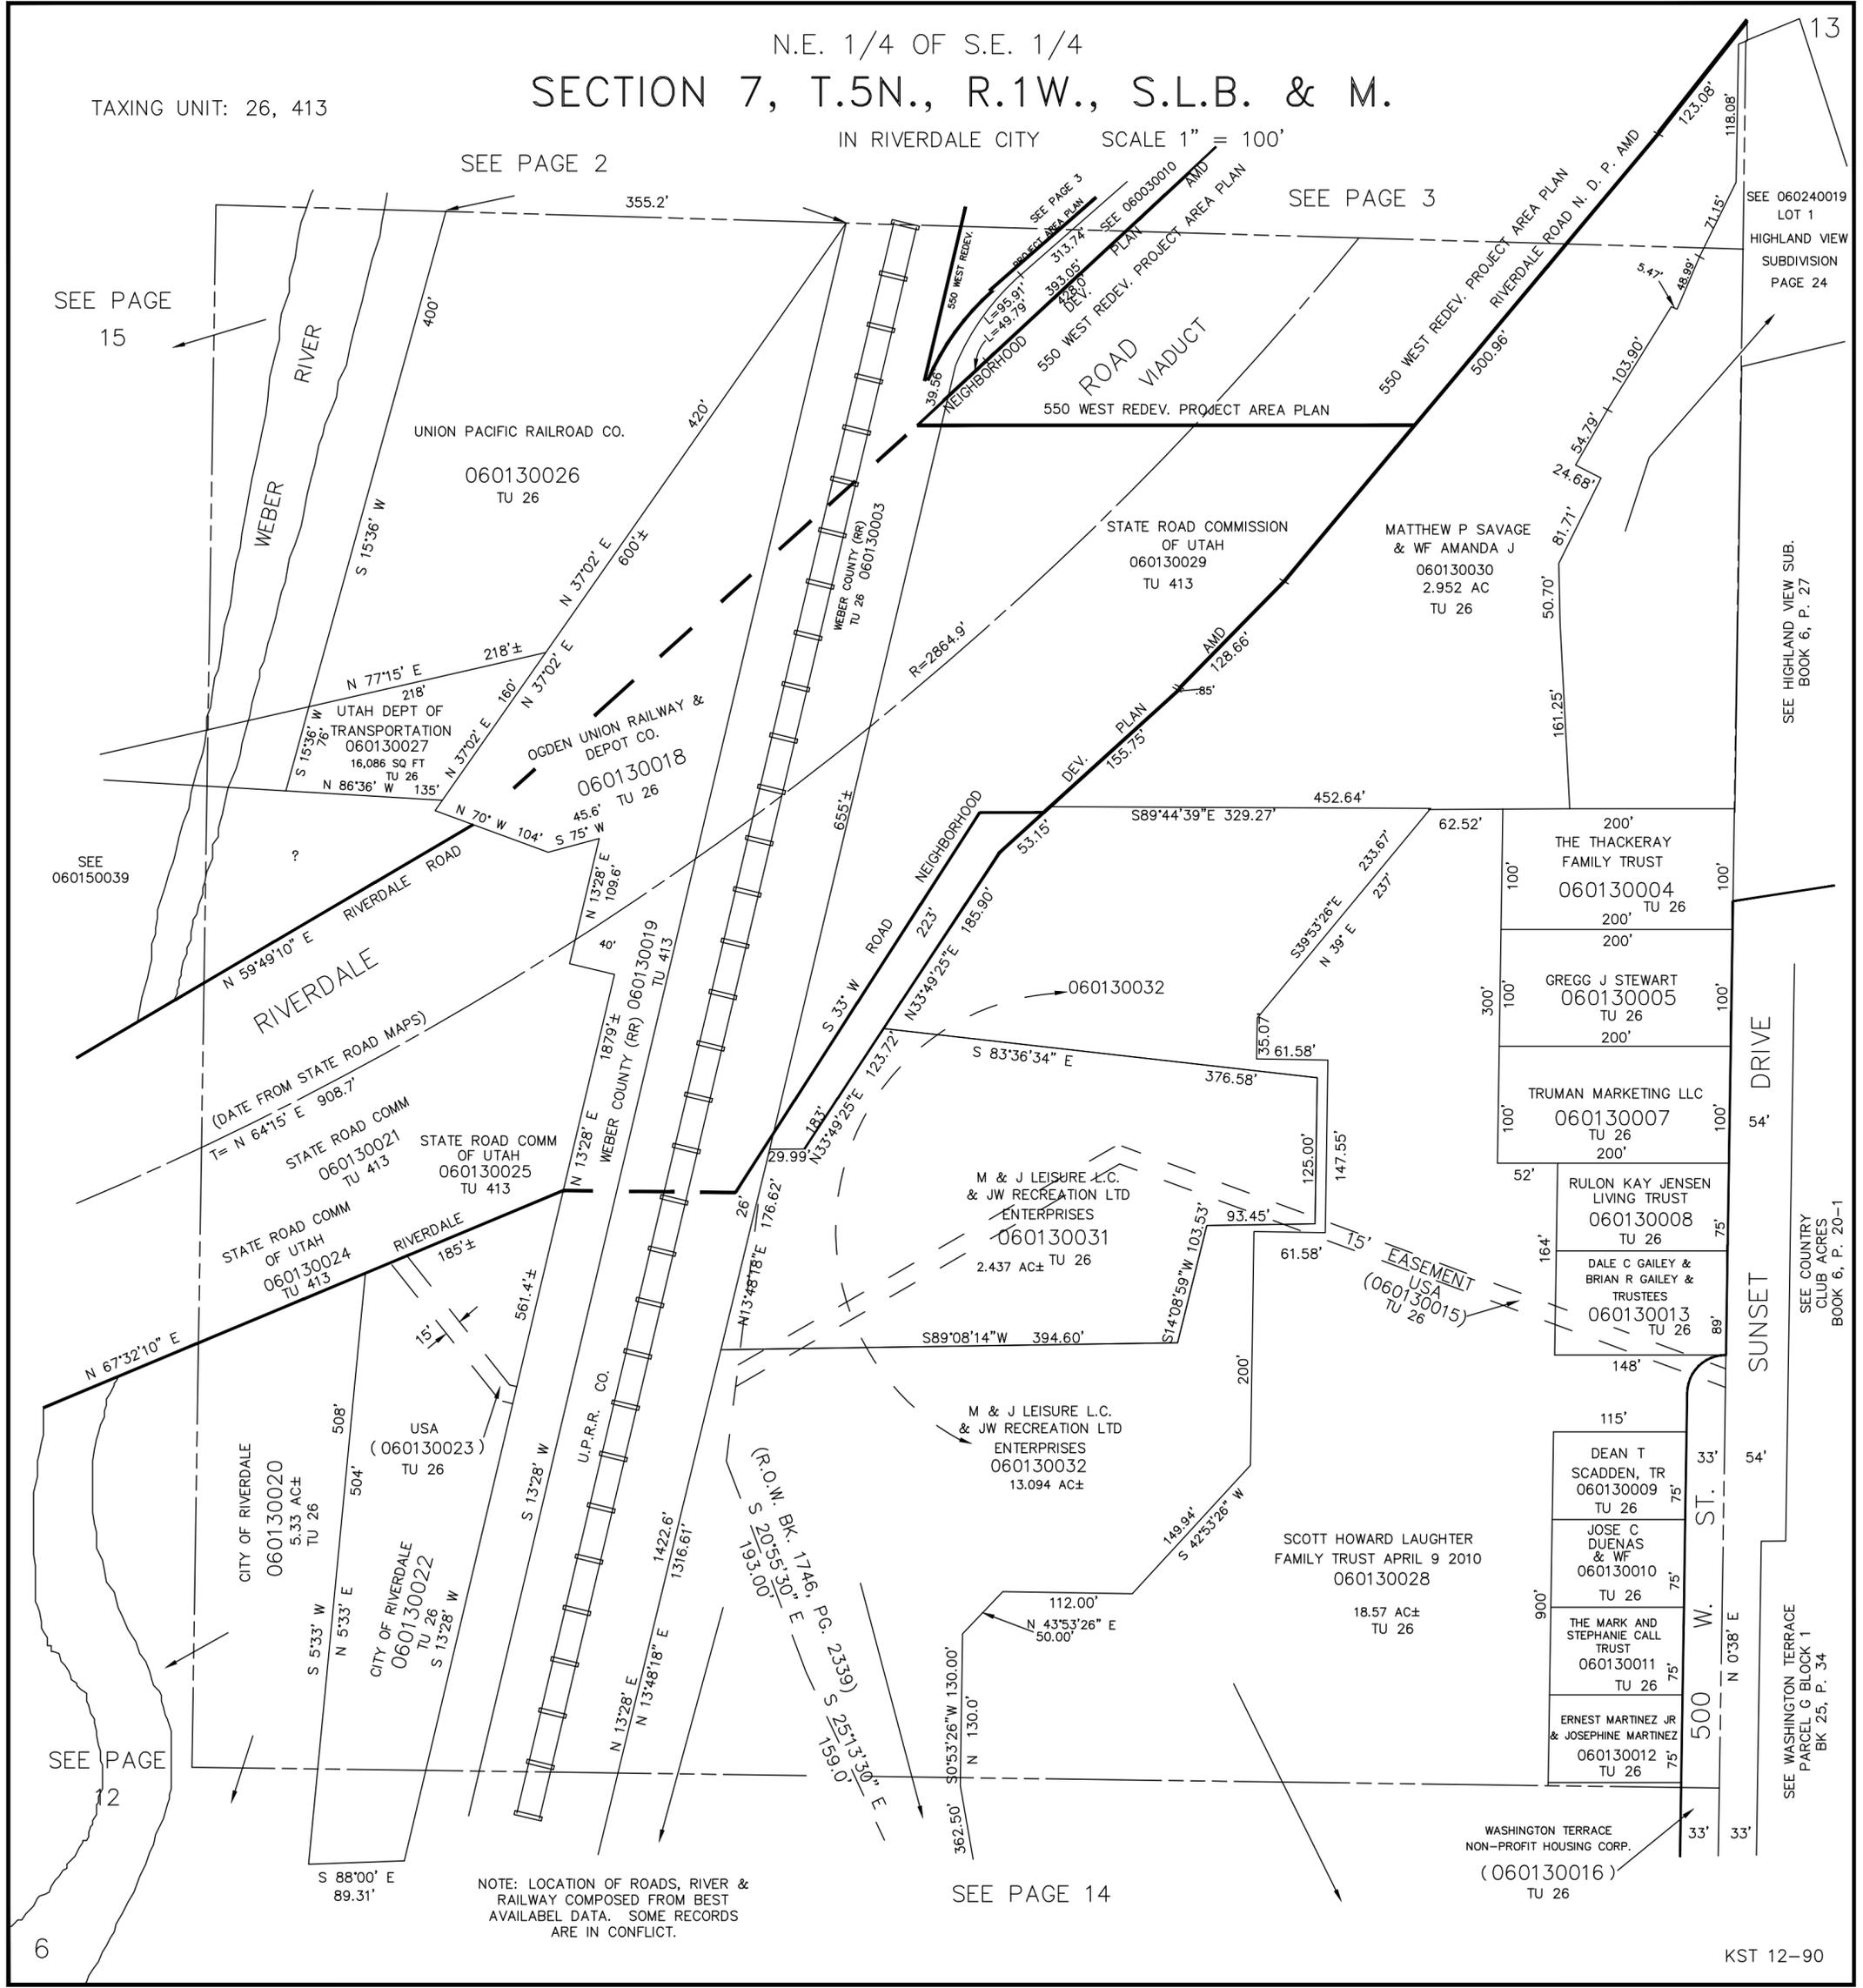

NOTE: LOCATION OF ROADS, RIVER & RAILWAY COMPOSED FROM BEST AVAILABLE DATA. SOME RECORDS ARE IN CONFLICT.

SEE PAGE 14