

TAXING UNIT - 25

S.E. 1/4 OF S.E. 1/4
SECTION 7, T.5N., R.1W., S.L.B.&M.
IN RIVERDALE CITY

SCALE 1" = 100'

PREFIX 08-014
ALSO SEE P. 14-1

SEE P. 13

Parcel Nos.
0001 to 0009
0025 to 0027
0030

SEE P. 12

SEE PAGE

12

GARY W. RASMUSSEN & WIFE ANNA MAE = 1/2
GARY R. BLODGETT & WIFE RUTH N. = 1/4
RANDAL K. ANDERSON & KIM R. ANDERSON = 1/4

0009
31.27 AC ±

OGDEN UNION RAILWAY & DEPOT CO.
U.P.R.R. CO.

ARZA N. STEWART
MARLYN S. CHUGG
OWEN S. FAIR
TRUSTEES

0025


3.5 AC ±

SEE

PAGE 14-1

SEE
TIBBITTS

SUBD.

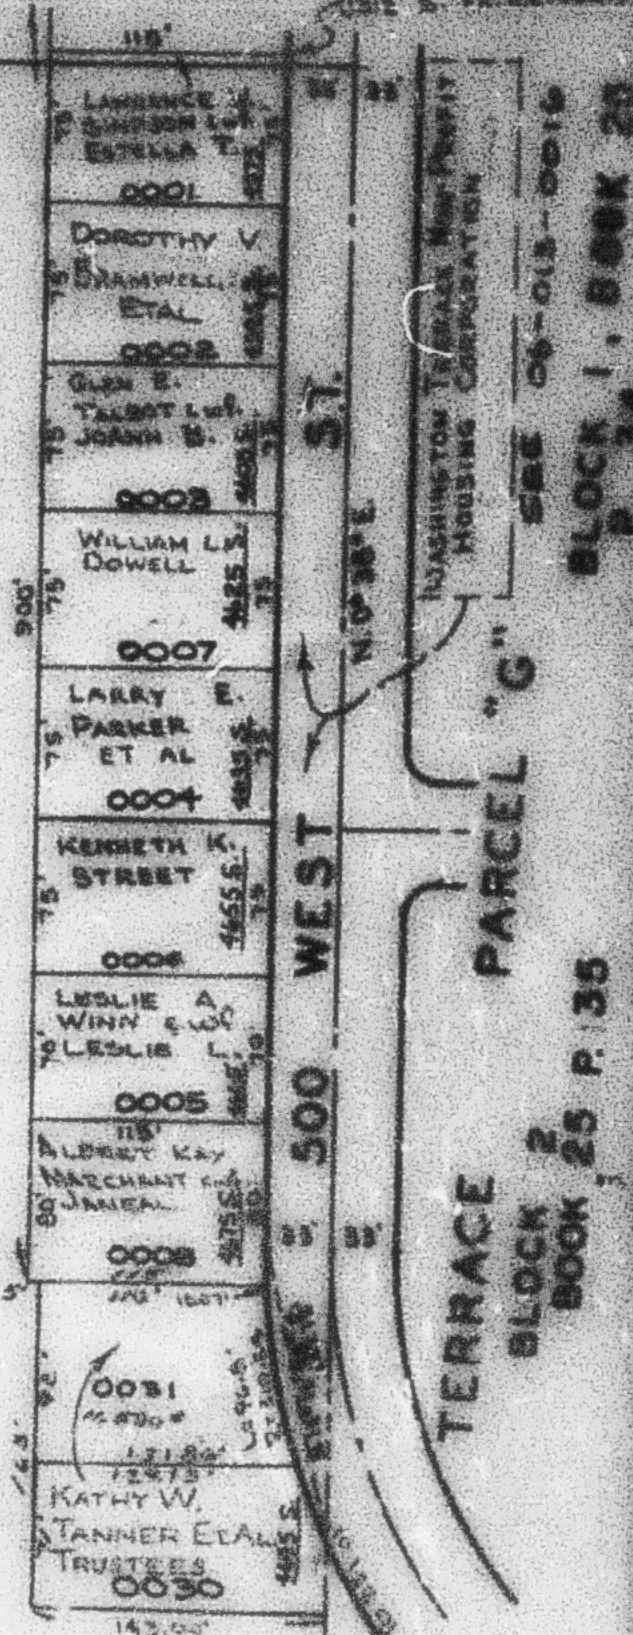

SEE WASHINGTON
BLOCK 3
BOOK 25 P. 36