


S.E. 1/4 OF S.E. 1/4  
**SECTION 7, T.5N., R.1W., S.L.B.&M.**  
IN RIVERDALE CITY  
SCALE 1" = 100'

TAXING UNIT: 26

PREFIX: 06-014  
ALSO SEE P. 14-1

Parcel Nos.  
0001 to 0009  
0028 to 0027  
0031

SEE P. 13

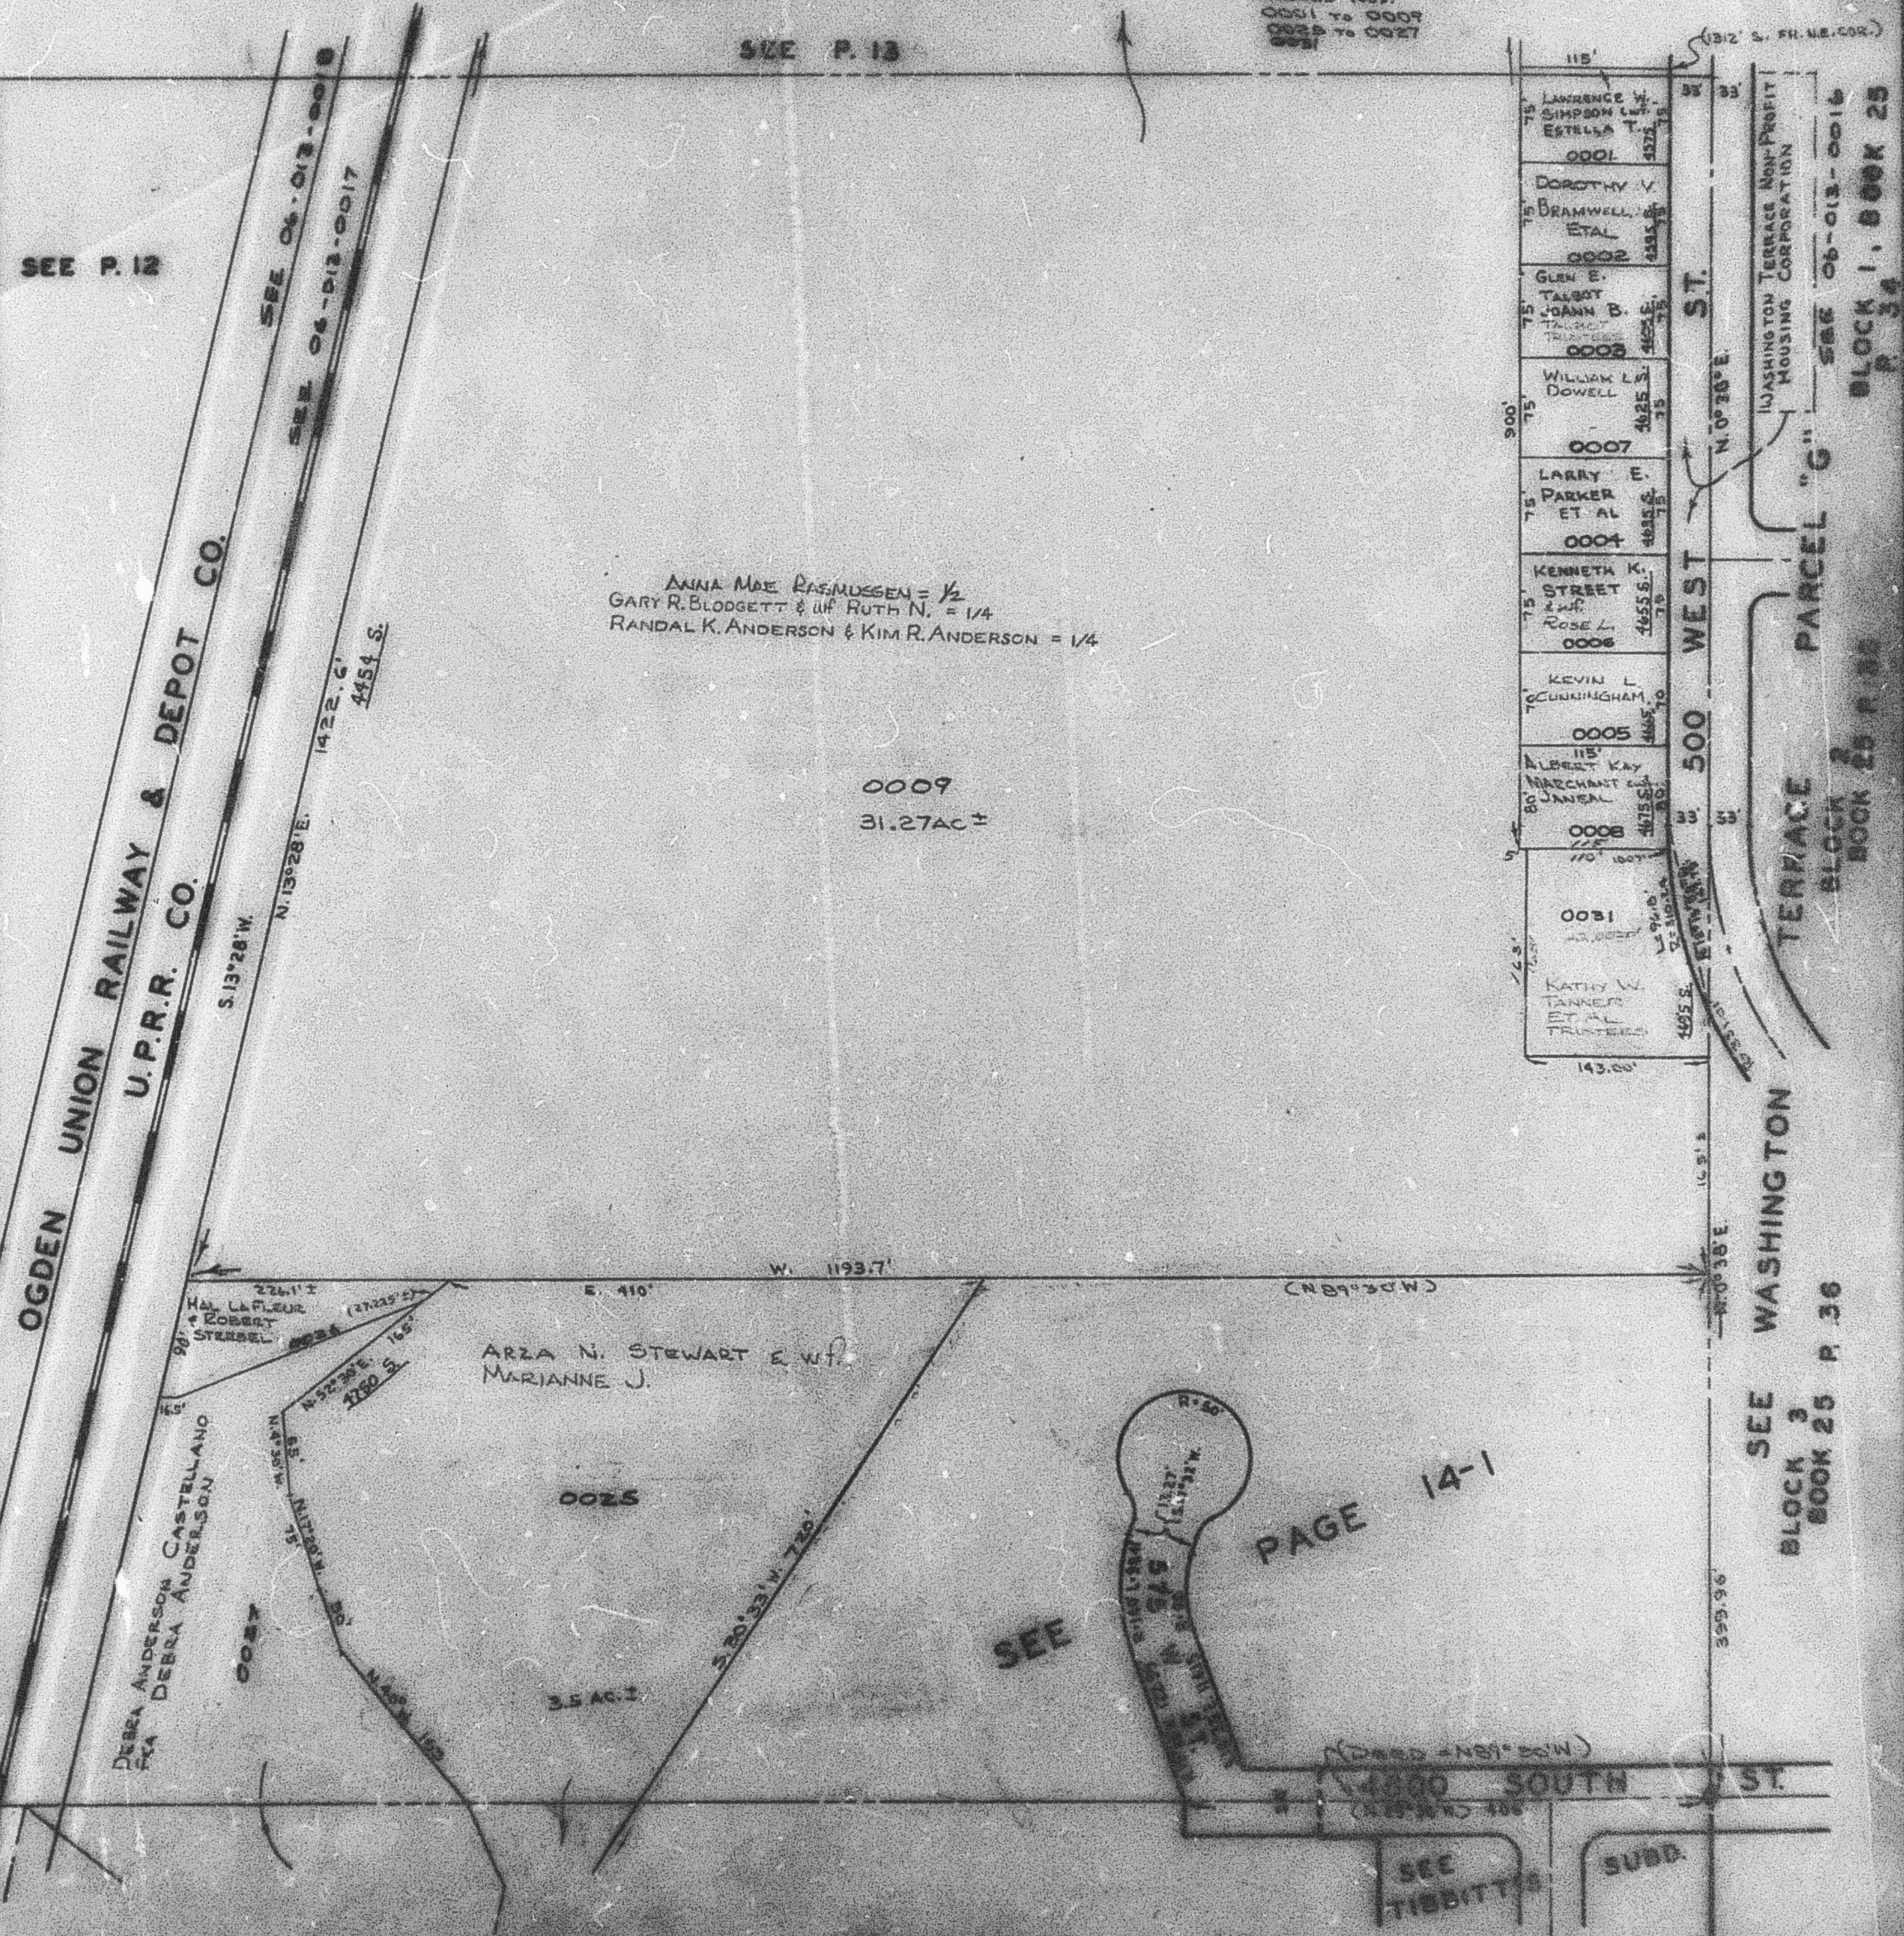

SEE PAGE  
12

SEE  
PAGE 14-1

SEE  
BLOCK 3  
BOOK 25 P. 36

BLOCK 1, BOOK 25  
P. 14

BLOCK 2  
BOOK 25 P. 35

SEE  
BLOCK 3  
BOOK 25 P. 36

SEE  
TIBBITTS

SUBD.

SEE PAGE 7, 1900