


SE 1/4 OF SE 1/4  
SECTION 7, T.5N., R.1W., S.L.B. & M.

IN RIVERDALE CITY  
SCALE 1" = 100'

TAXING UNIT: 26

SEE PAGE 12

SEE PAGE 13

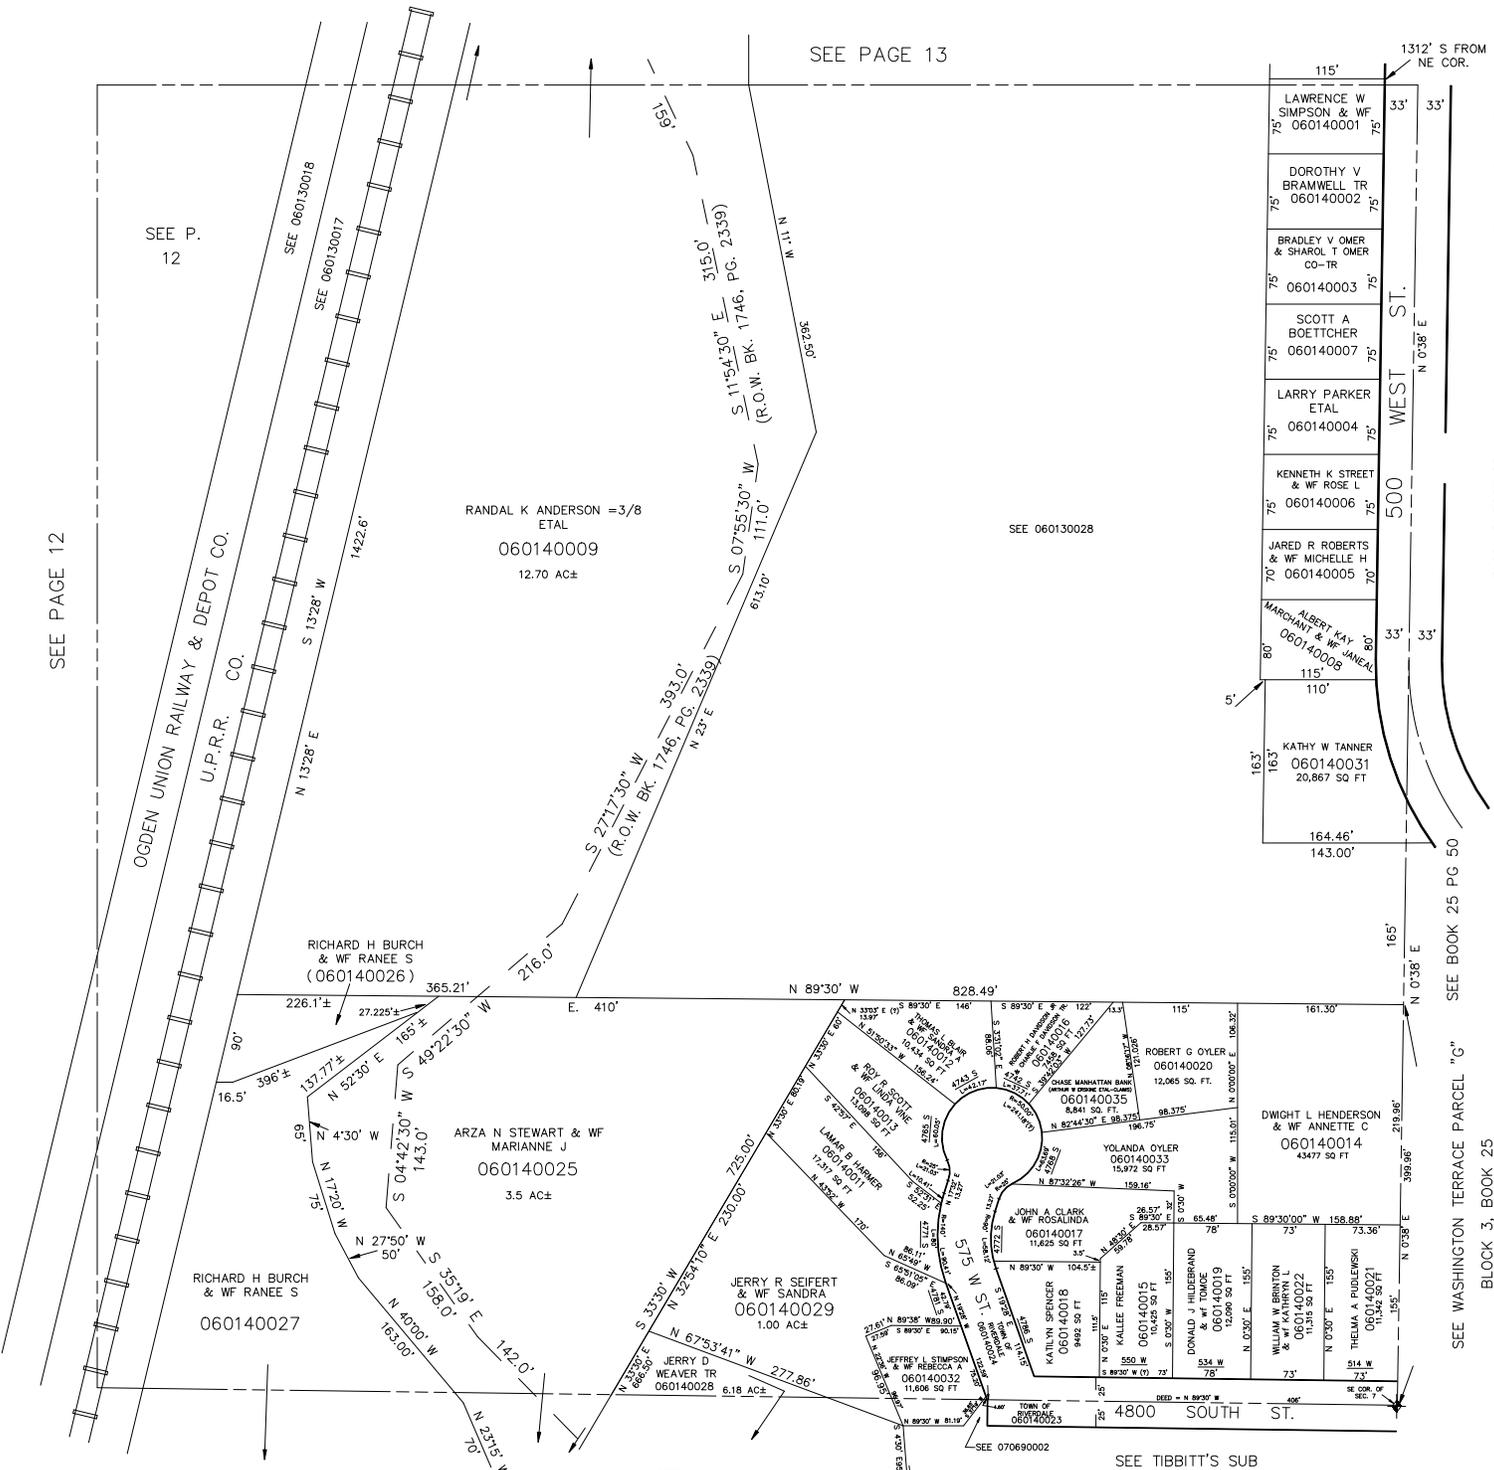

SEE P.  
12

OGDEN UNION RAILWAY & DEPOT CO.  
U.P.R.R. CO.

RANDAL K ANDERSON = 3/8  
ETAL  
060140009  
12.70 AC±

RICHARD H BURCH  
& WF RANEE S  
(060140026)

ARZA N STEWART & WF  
MARIANNE J  
060140025  
3.5 AC±

RICHARD H BURCH  
& WF RANEE S  
060140027

JERRY R SEIFERT  
& WF SANDRA  
060140029  
1.00 AC±

JERRY D  
WEAVER TR  
060140028  
6.18 AC±


SEE 060130028

SEE 070690002

SEE TIBBITT'S SUB  
BOOK 7, P. 70

SEE BOOK 7, PAGE 69

1312' S FROM  
NE COR.

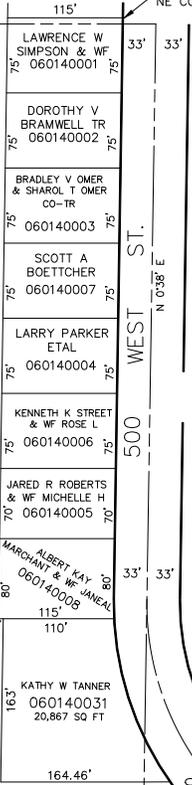

BLOCK 1, BOOK 25  
P. 34

BLOCK 2, BOOK 25  
P. 35

SEE BOOK 25 PG 50

SEE WASHINGTON TERRACE PARCEL "G"  
BLOCK 3, BOOK 25  
P. 36

KST 1-91