

PART OF SE 1/4 OF SECTION 7, T.5N., R.1W., S.L.B. & M.

IN RIVERDALE CITY
SCALE 1" = 100'

TAXING UNIT: 26, 264

NW COR. OF SE 1/4

SEE PAGE 2

SEE

700 WEST ST.

PAGE 15-1

(OLD STATE ROAD)


4400 SOUTH STREET

SEE P. 12

WEBER RIVER

SEE PAGE 16

NOTE: DESCRIPTIONS IN CONFLICT AS TO LOCATION OF ROAD.
7.17 CHS. = 473.22' TO SOUTH LINE OF ROAD (?)

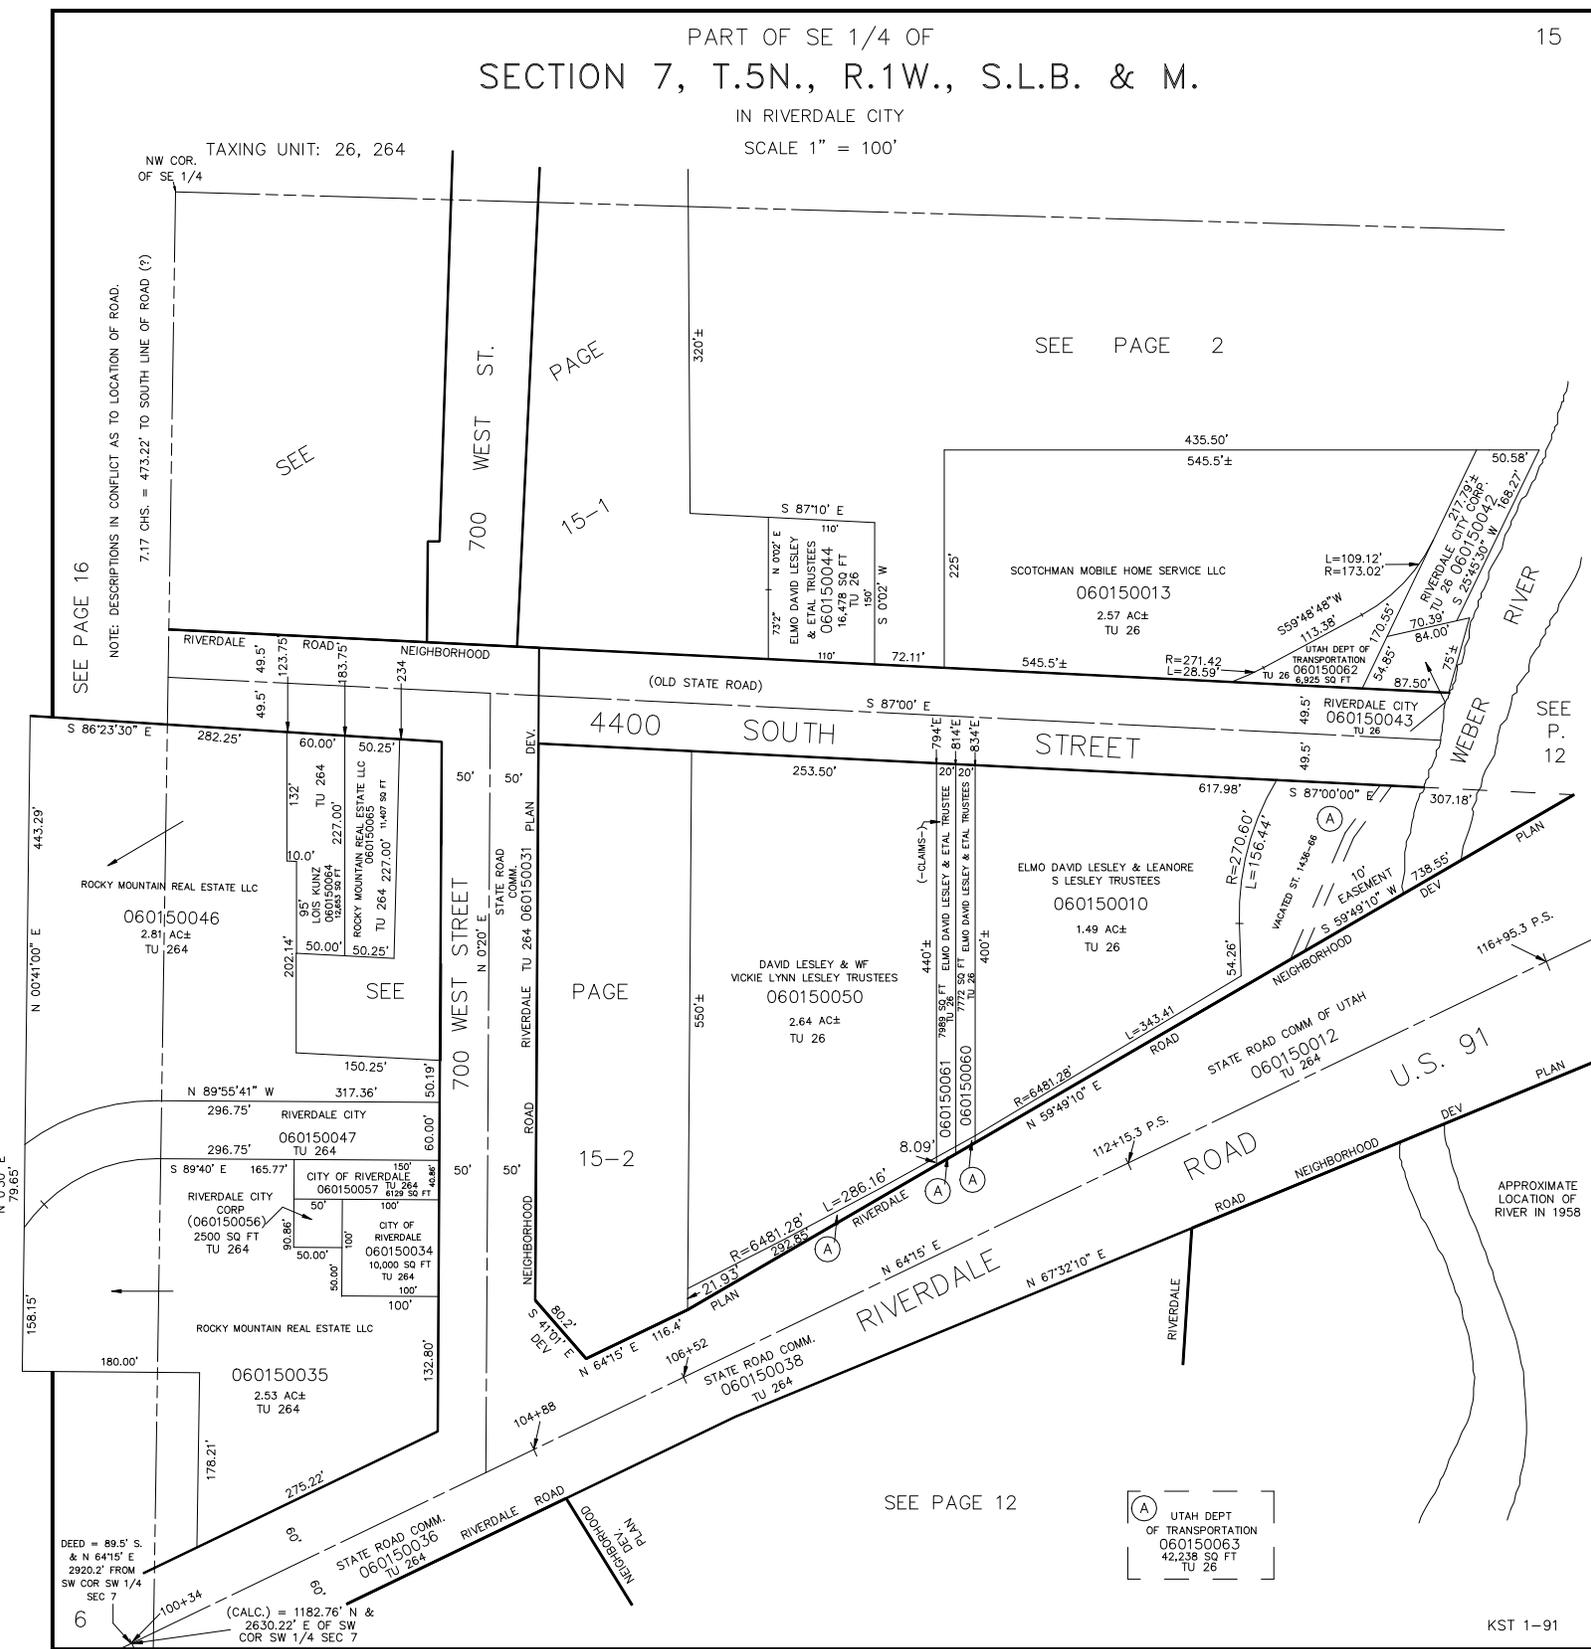

SEE PAGE 12

(A) UTAH DEPT OF TRANSPORTATION
060150063
42,238 SQ FT
TU 26

APPROXIMATE LOCATION OF RIVER IN 1958