

PART OF SE 1/4 OF  
SECTION 7, T.5N., R.1W., S.L.B. & M.

IN RIVERDALE CITY  
SCALE 1" = 100'

TAXING UNIT: 26, 264

SEE PAGE 2

NW COR. OF SE 1/4

NOTE: DESCRIPTIONS IN CONFLICT AS TO LOCATION OF ROAD.  
7.17 CHS. = 473.22' TO SOUTH LINE OF ROAD (?)


SEE PAGE 16

SEE

700 WEST ST.

PAGE 15-1

SEE 060020006

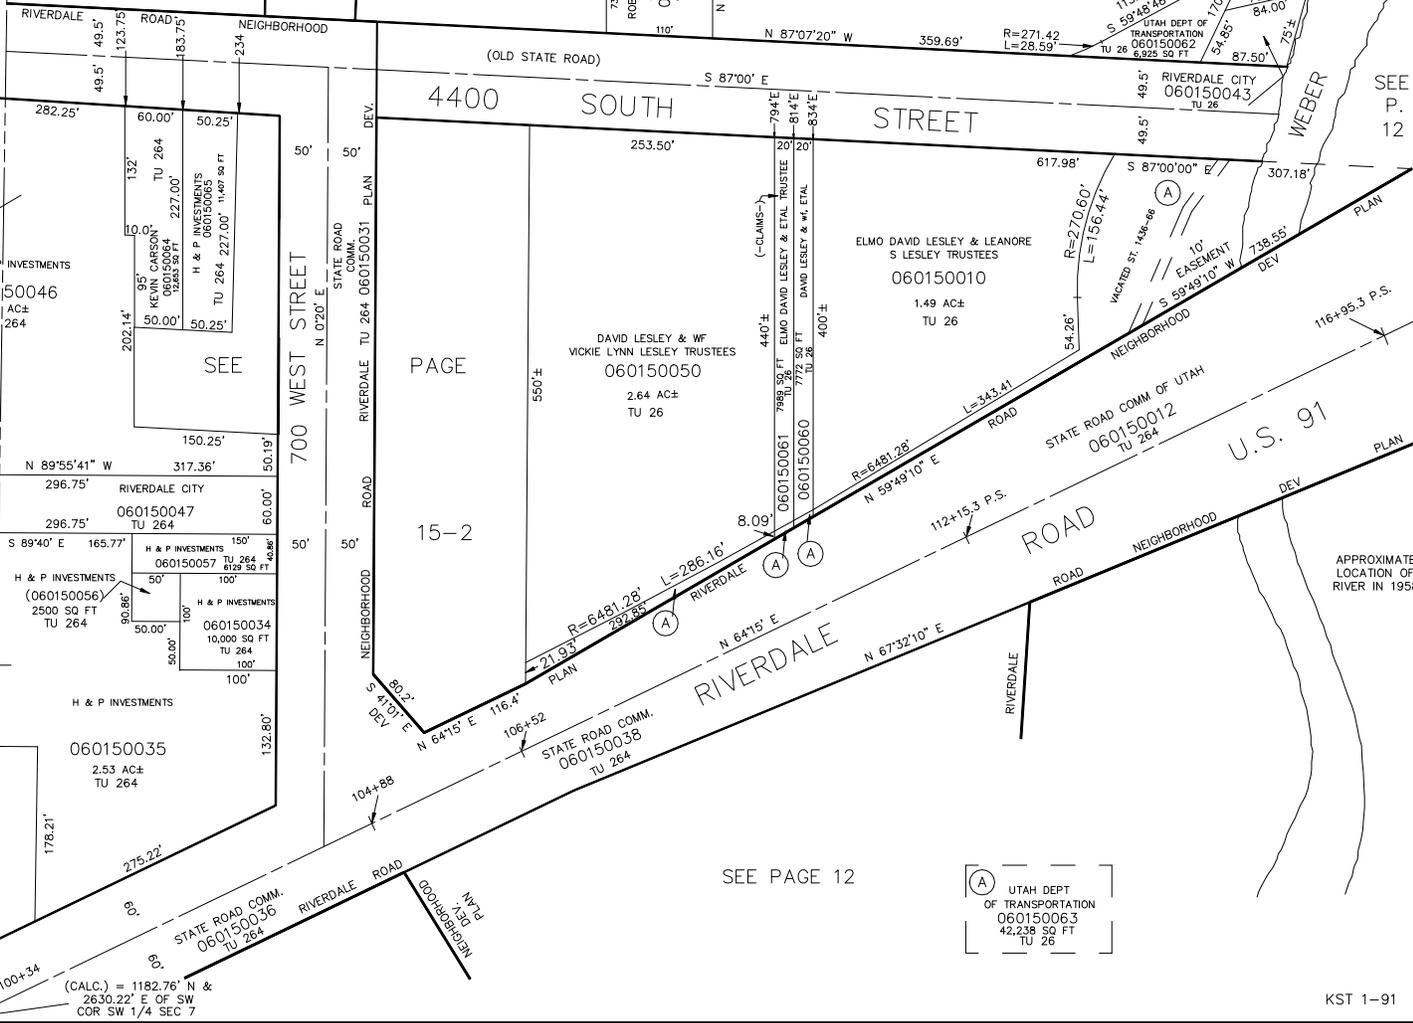

SEE P. 12

SEE PAGE 12

APPROXIMATE LOCATION OF RIVER IN 1958

(A) UTAH DEPT OF TRANSPORTATION  
060150063  
42,238 SQ FT  
TU 26