

PART OF SE 1/4 OF  
SECTION 7, T.5N., R.1W., S.L.B. & M.


15-2

IN RIVERDALE CITY  
SCALE 1" = 50'

TAXING UNIT: 26, 264, 413

SEE PAGE 16

SEE PAGE 15-1

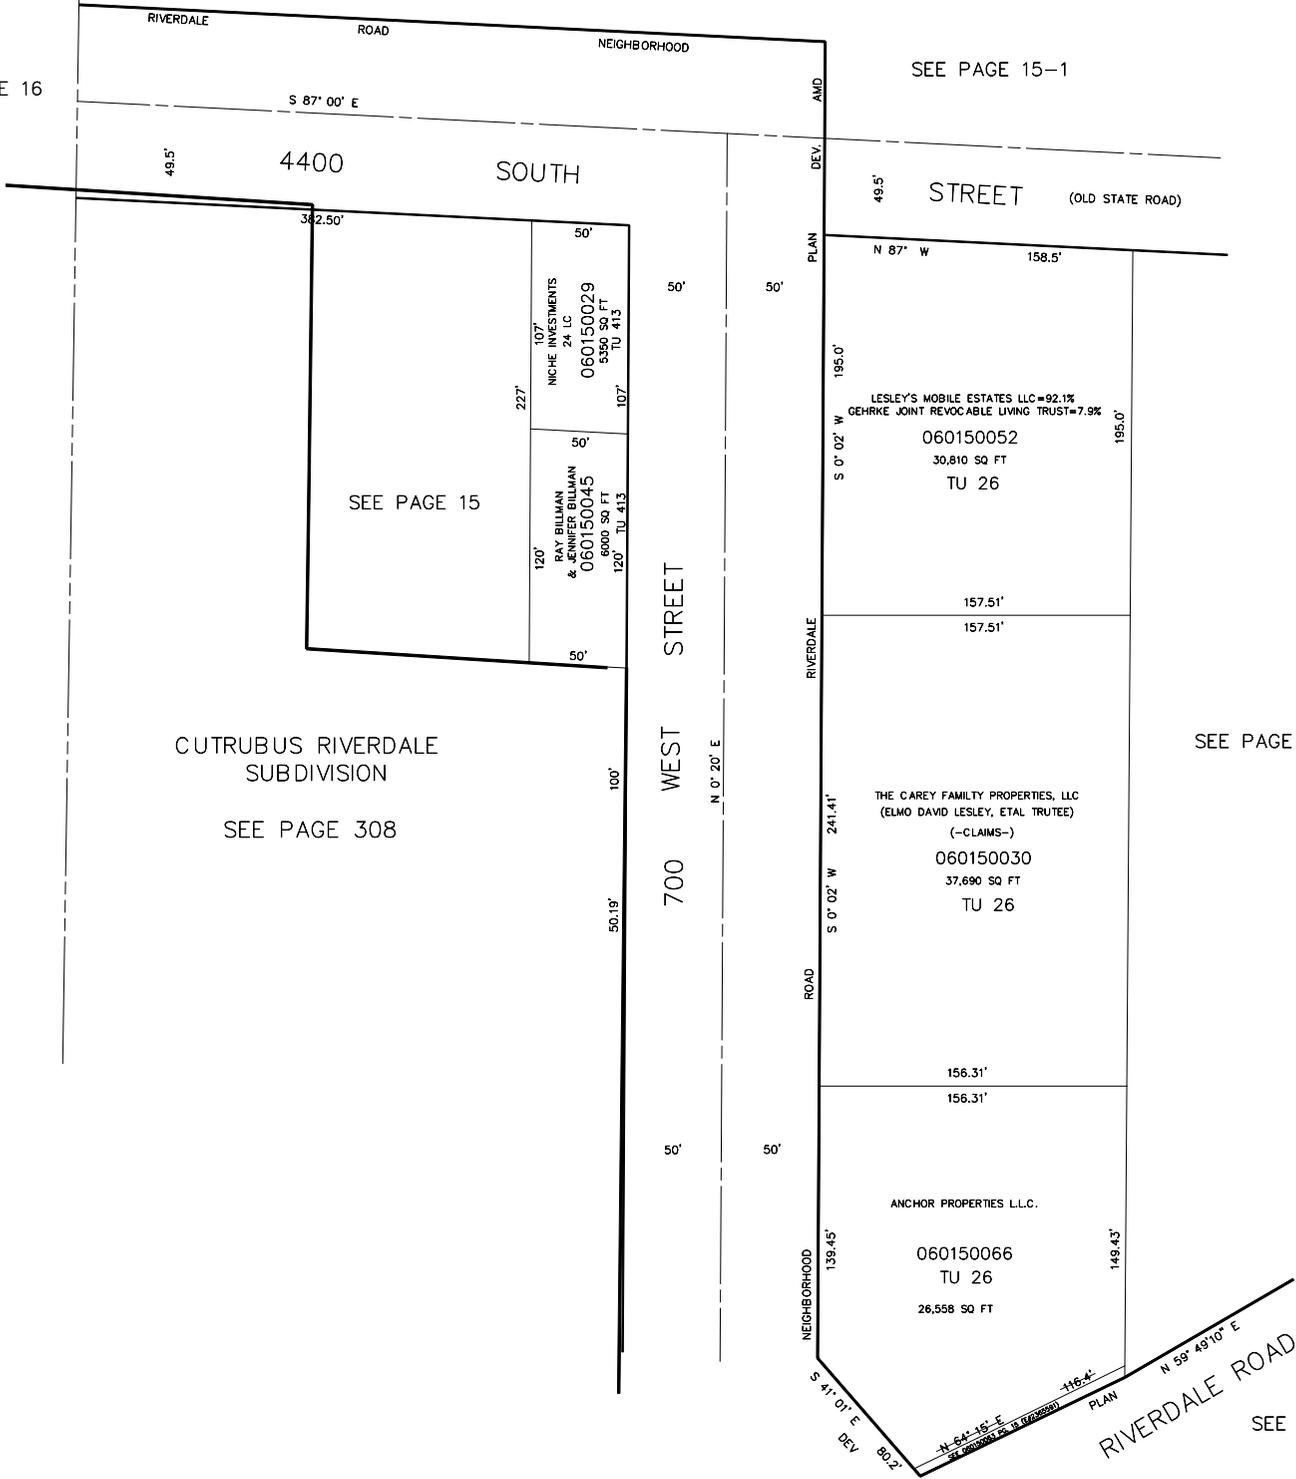

CUTRUBUS RIVERDALE  
SUBDIVISION  
SEE PAGE 308

LESLEY'S MOBILE ESTATES LLC=92.1%  
GEHRKE JOINT REVOCABLE LIVING TRUST=7.9%  
060150052  
30,810 SQ FT  
TU 26

THE CAREY FAMILY PROPERTIES, LLC  
(ELMO DAVID LESLEY, ETAL TRUSTEE)  
(-CLAIMS-)  
060150030  
37,690 SQ FT  
TU 26

ANCHOR PROPERTIES L.L.C.  
060150066  
TU 26  
26,558 SQ FT