

PART OF S.W. 1/4 OF
SECTION 7, T.5N., R.1W., S.L.B. & M.
RIVERDALE CITY

TAXING UNIT 26

PREFIX 06-016

SCALE 1" = 100'

BARTON THOMPSON
SUBDIVISION NO. 1
SEE PAGE 144

BARTON SUBDIVISION
NO. 3
SEE PAGE 164


BARTON THOMPSON
SUBDIVISION NO. 2
SEE PAGE 148

BARTON SUBDIVISION
NO. 1
SEE PAGE 154

SEE
BOOK
8
PAGE
93

SEE PAGE 16-2

Tract No.
0029
0030
0033
0035
0036
0038
0055
0056
0057
0093

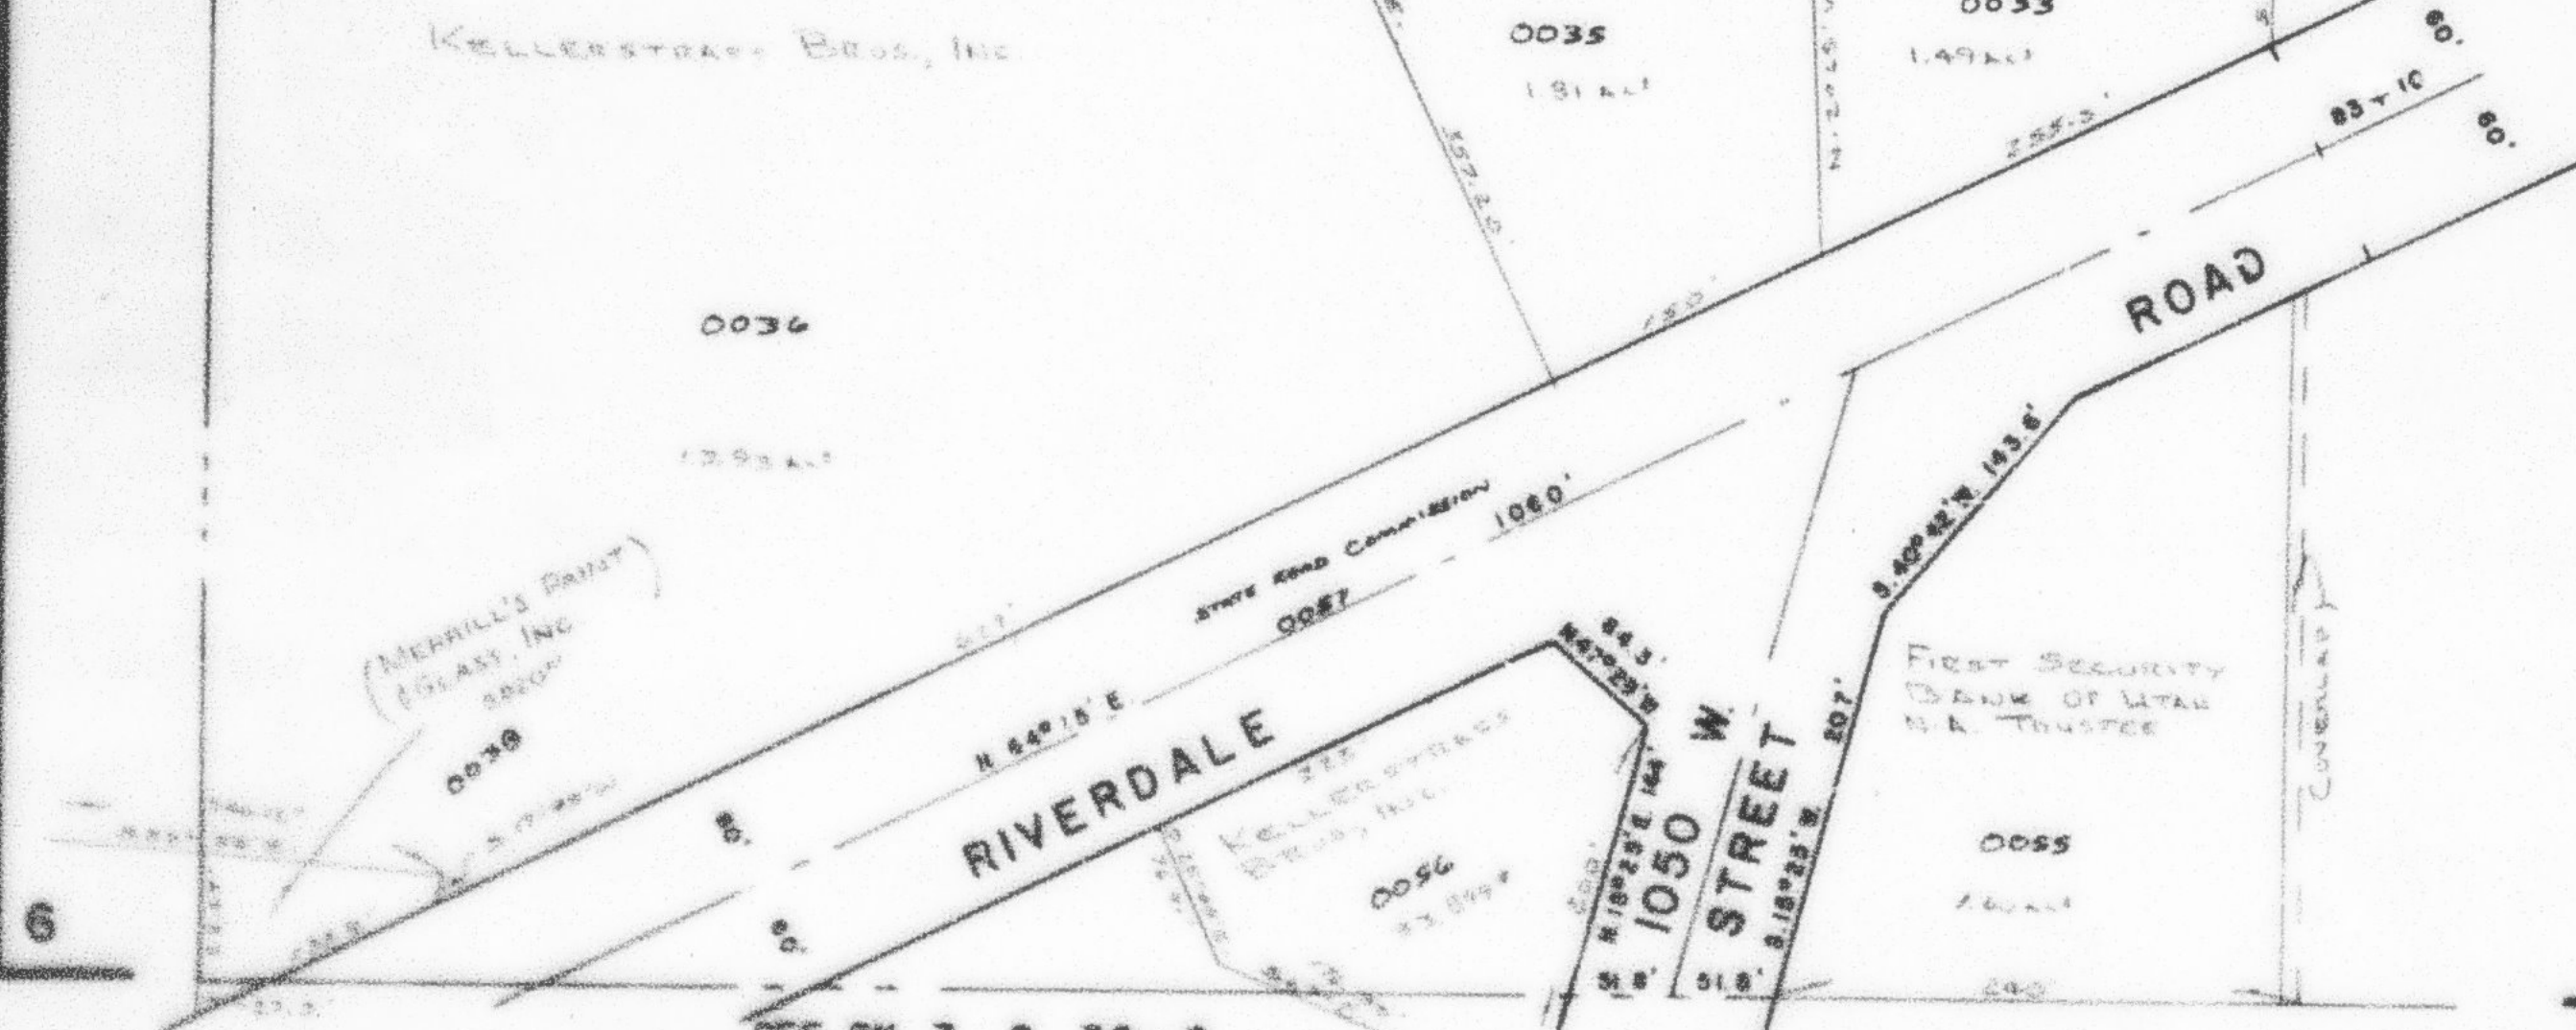

SEE BK. 7, P. 72-2

W.F.J. 2-81