


SECTION 7, T.5N., R.1W., S.L.B. & M.

IN RIVERDALE CITY
SCALE 1" = 200'

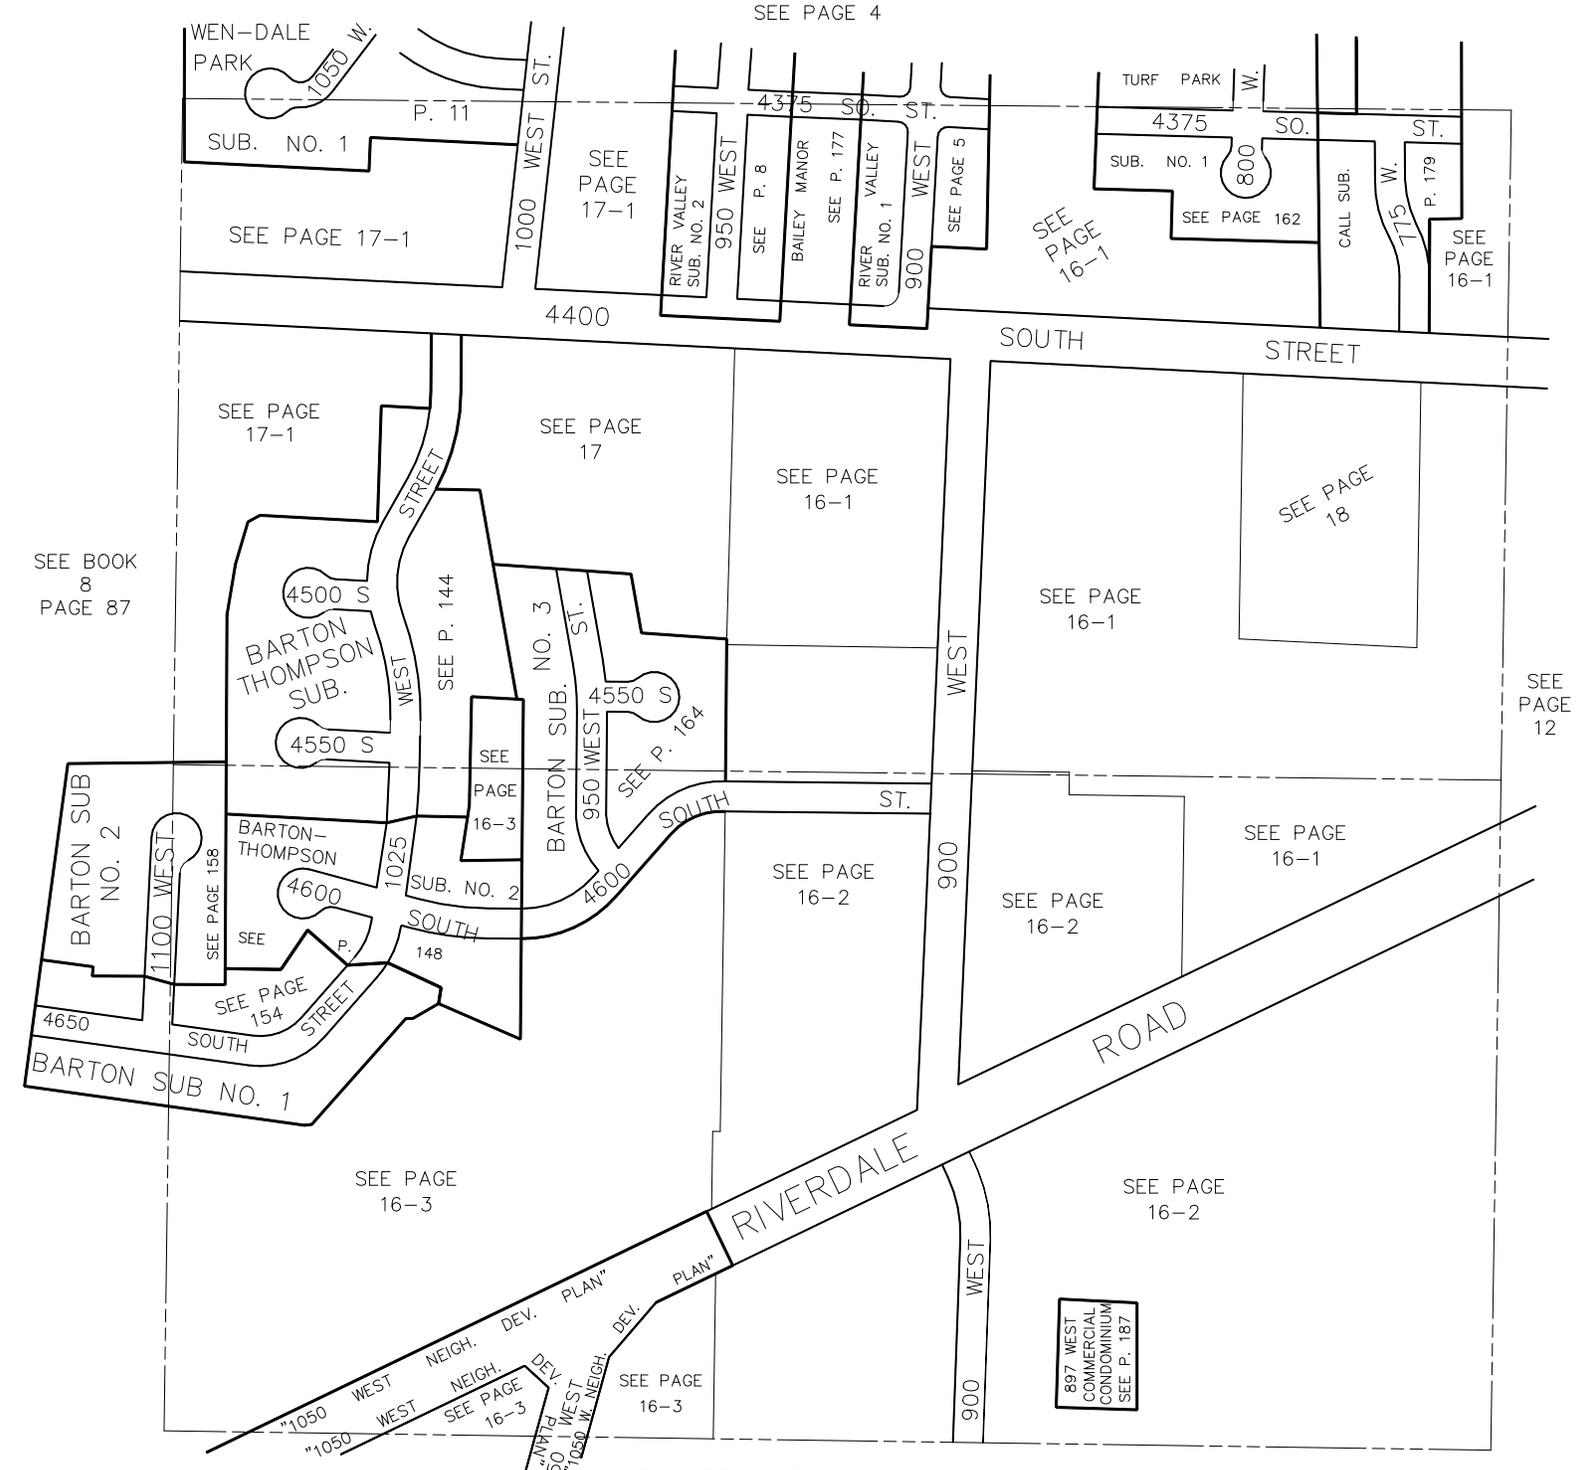

SEE BOOK 8
PAGE 87

SEE PAGE 4

WEN-DALE PARK
1050 W.

SUB. NO. 1
P. 11

SEE PAGE 17-1

1000 WEST ST.

SEE PAGE 17-1

RIVER VALLEY SUB. NO. 2
950 WEST
SEE P. 8

BAILEY MANOR
SEE P. 177

RIVER VALLEY SUB. NO. 1
900 WEST
SEE PAGE 5

TURF PARK W.

4375 SO. ST.

SUB. NO. 1
800

SEE PAGE 162

CALL SUB.
775 W.

P. 179

SEE PAGE 16-1

4400

SOUTH STREET

SEE PAGE 17-1

SEE PAGE 17

SEE PAGE 16-1

SEE PAGE 18

SEE PAGE 16-1

SEE PAGE 12

4500 S
BARTON THOMPSON SUB.

4550 S

WEST STREET

SEE P. 144

BARTON SUB. NO. 3
950 WEST ST.

4550 S
SEE P. 164

SEE PAGE 16-3

BARTON-THOMPSON SUB. NO. 2
4600

1100 WEST-
SEE PAGE 158

SEE PAGE 154

4650

SOUTH STREET

BARTON SUB NO. 1

SEE PAGE 16-3

SEE PAGE 16-2

SEE PAGE 16-2

SEE PAGE 16-1

RIVERDALE ROAD

SEE PAGE 16-2

897 WEST COMMERCIAL CONDOMINIUM
SEE P. 187

"1050 WEST NEIGH. DEV. PLAN"
"1050 WEST NEIGH. DEV. PLAN"
1050 W. NEIGH. DEV. PLAN
SEE PAGE 16-3

SEE BOOK 7, PAGE 72