

PART OF SW 1/4 OF  
SECTION 7, T.5N., R.1W., S.L.B. & M.


IN RIVERDALE CITY  
SCALE 1" = 100'

16-1

BRENT A COY &  
JODI COY  
(060160005)  
2,895 SQ FT TU 26

P.R.U.D.  
PH 1 AMD.  
281

TAXING UNIT: 26, 264

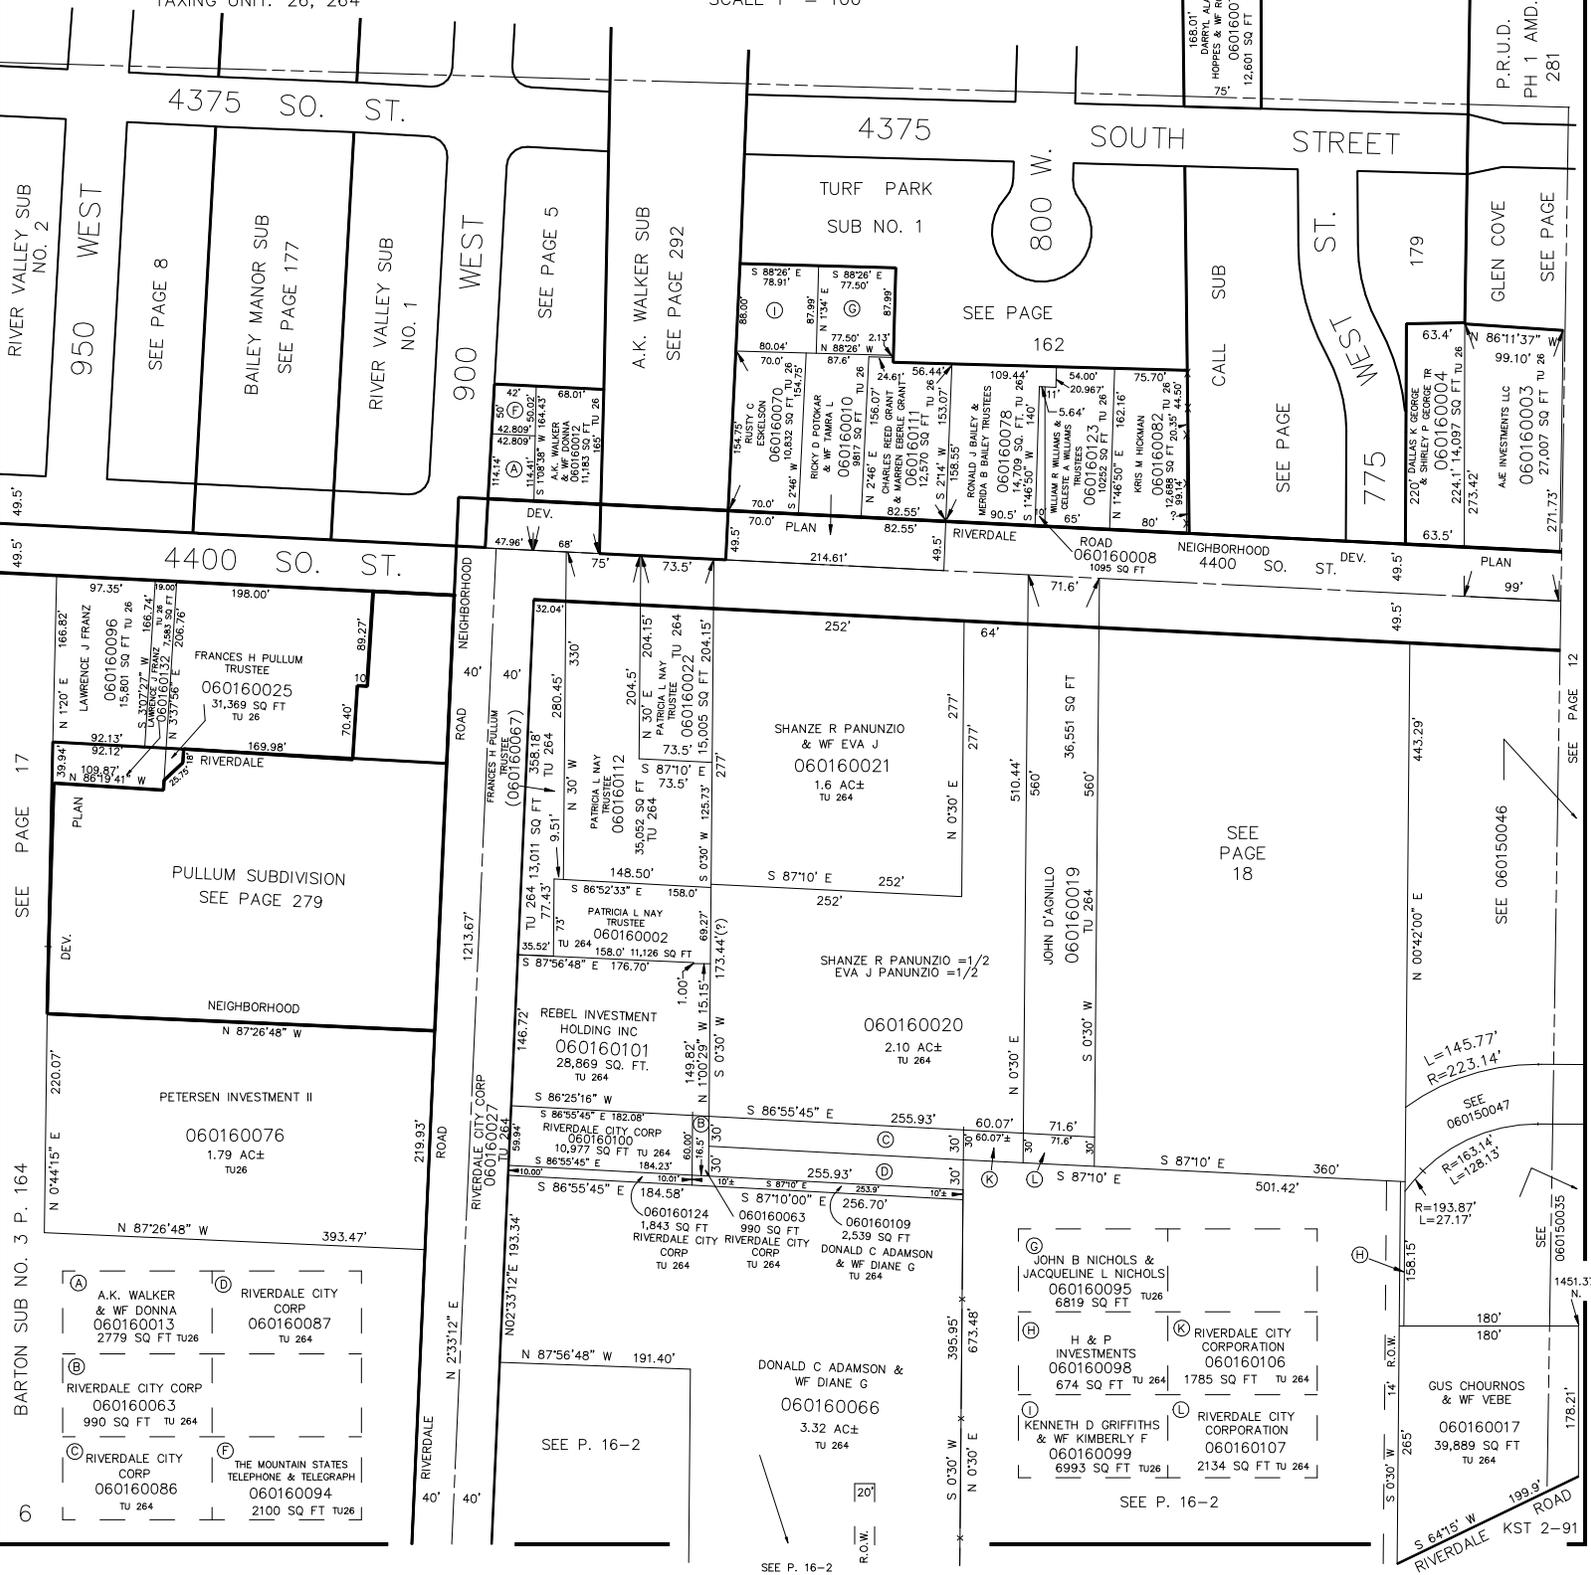

SEE PAGE 17

BARTON SUB NO. 3 P. 164

SEE PAGE 12

SEE 060150046

SEE PAGE 18

SEE P. 16-2

SEE P. 16-2

SEE P. 16-2

L=145.77  
R=223.14'  
SEE 060150047

R=193.87'  
L=27.17'

SEE 060150035

SEE 060150035

GUS CHOURNOS & WF VEBE  
060160017  
39,889 SQ FT TU 264

RIVERDALE ROAD  
KST 2-91