


PART OF SW 1/4 OF SECTION 7, T.5N., R.1W., S.L.B. & M.

16-1

IN RIVERDALE CITY

SCALE 1" = 100'

TAXING UNIT: 26, 413, 507, 506

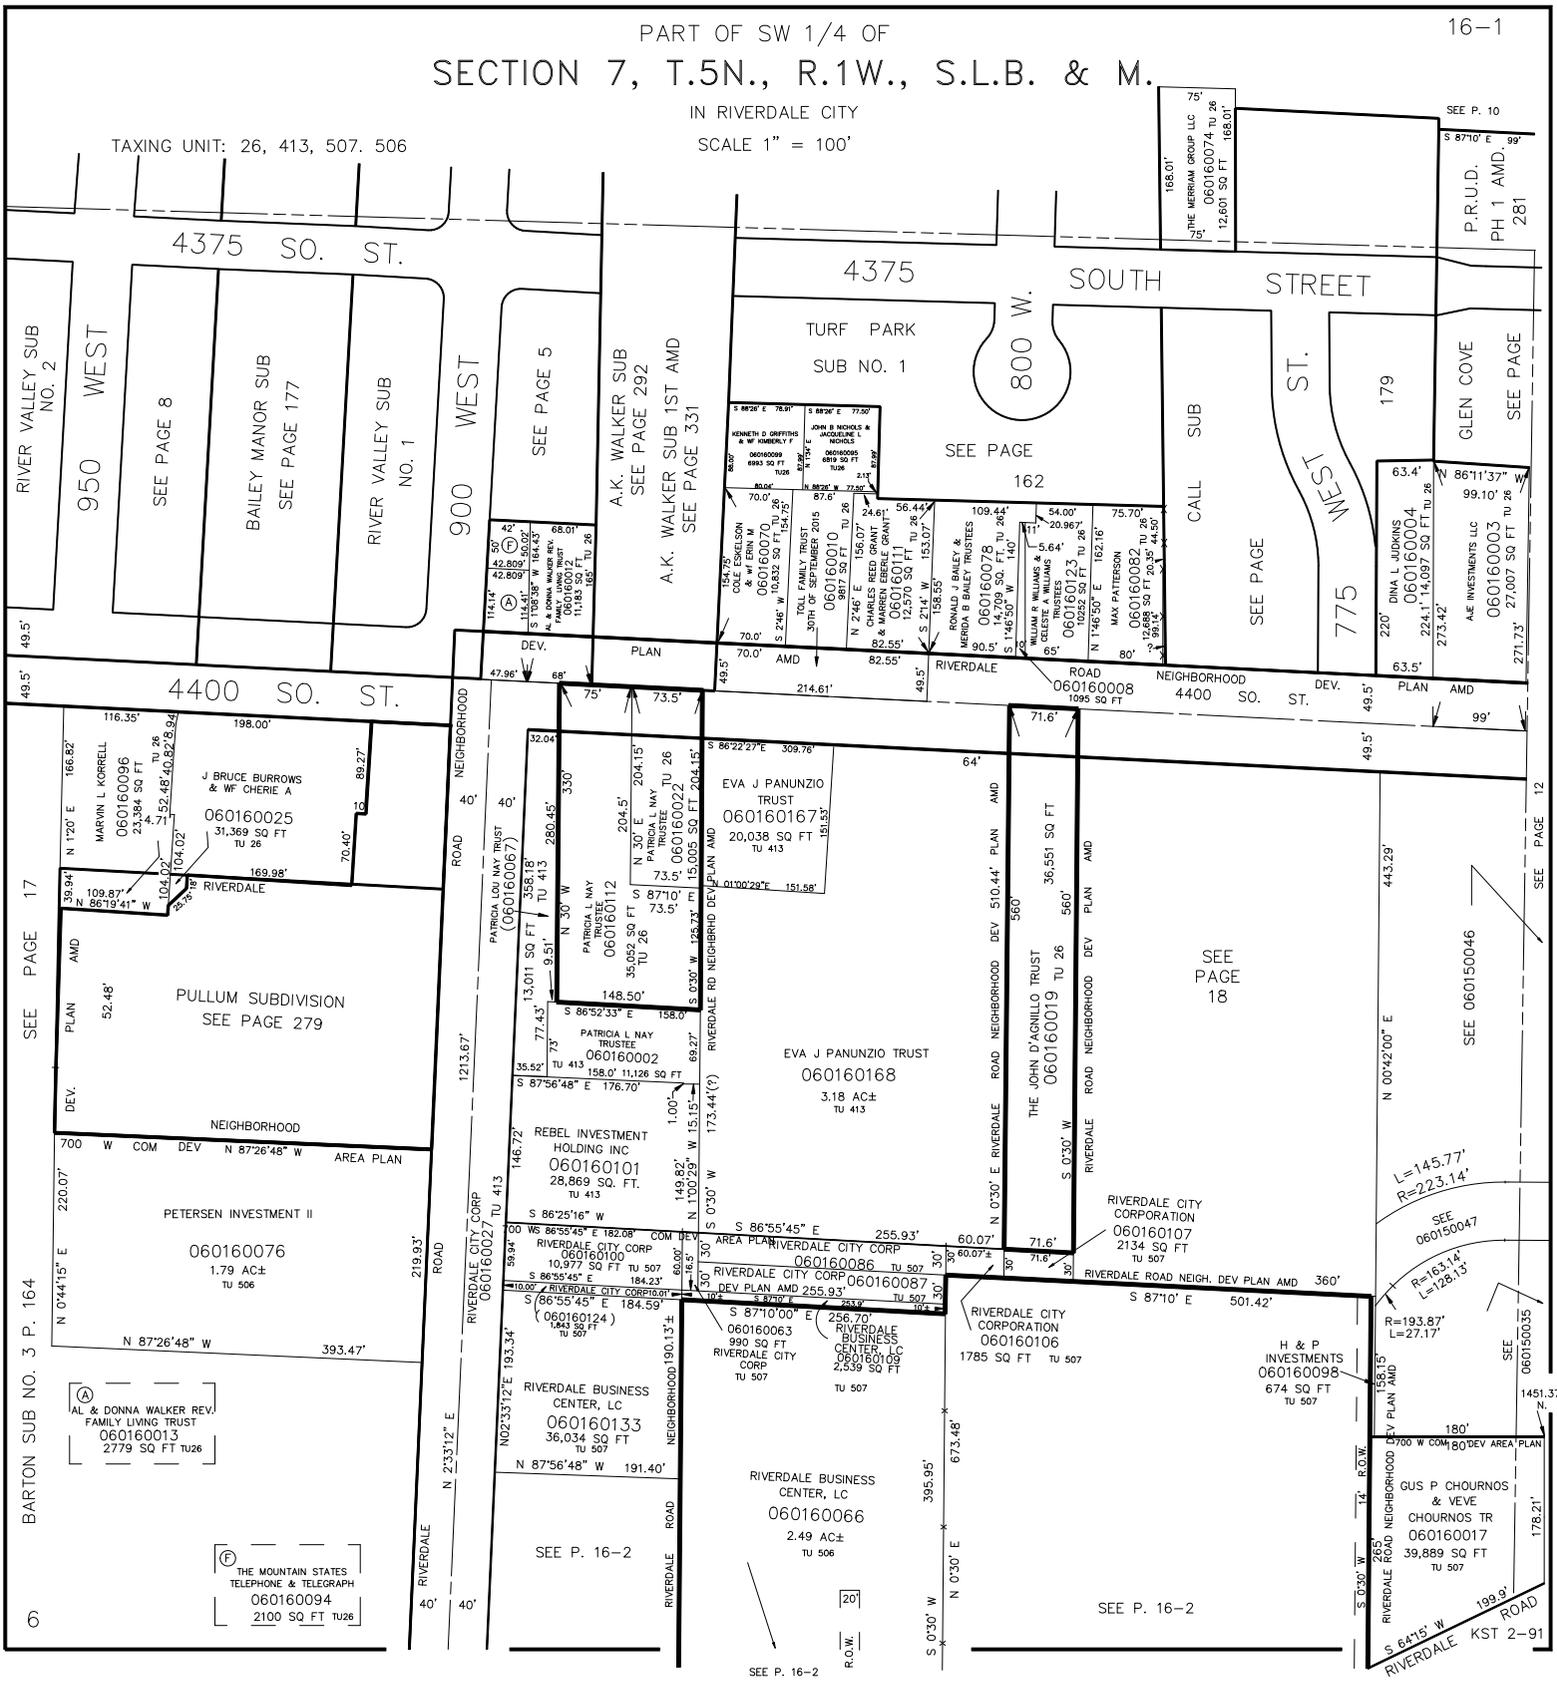

SEE P. 10

P.R.U.D. PH. 1 AMD. 281

GLEN COVE SEE PAGE

DINA L. JUDKINS 060160004 224.1' 14.087' SQ FT TU 26 273.42'

A.E. INVESTMENTS LLC 060160003 271.73' 27.007' SQ FT TU 26

SEE PAGE 18

SEE 060150046

SEE 060150047

SEE 060150035








SEE PAGE 17

BARTON SUB NO. 3 P. 164

SEE P. 16-2

SEE P. 16-2